


FLOOR PLAN - FIRST
 SCALE: 1" = 80'-0"

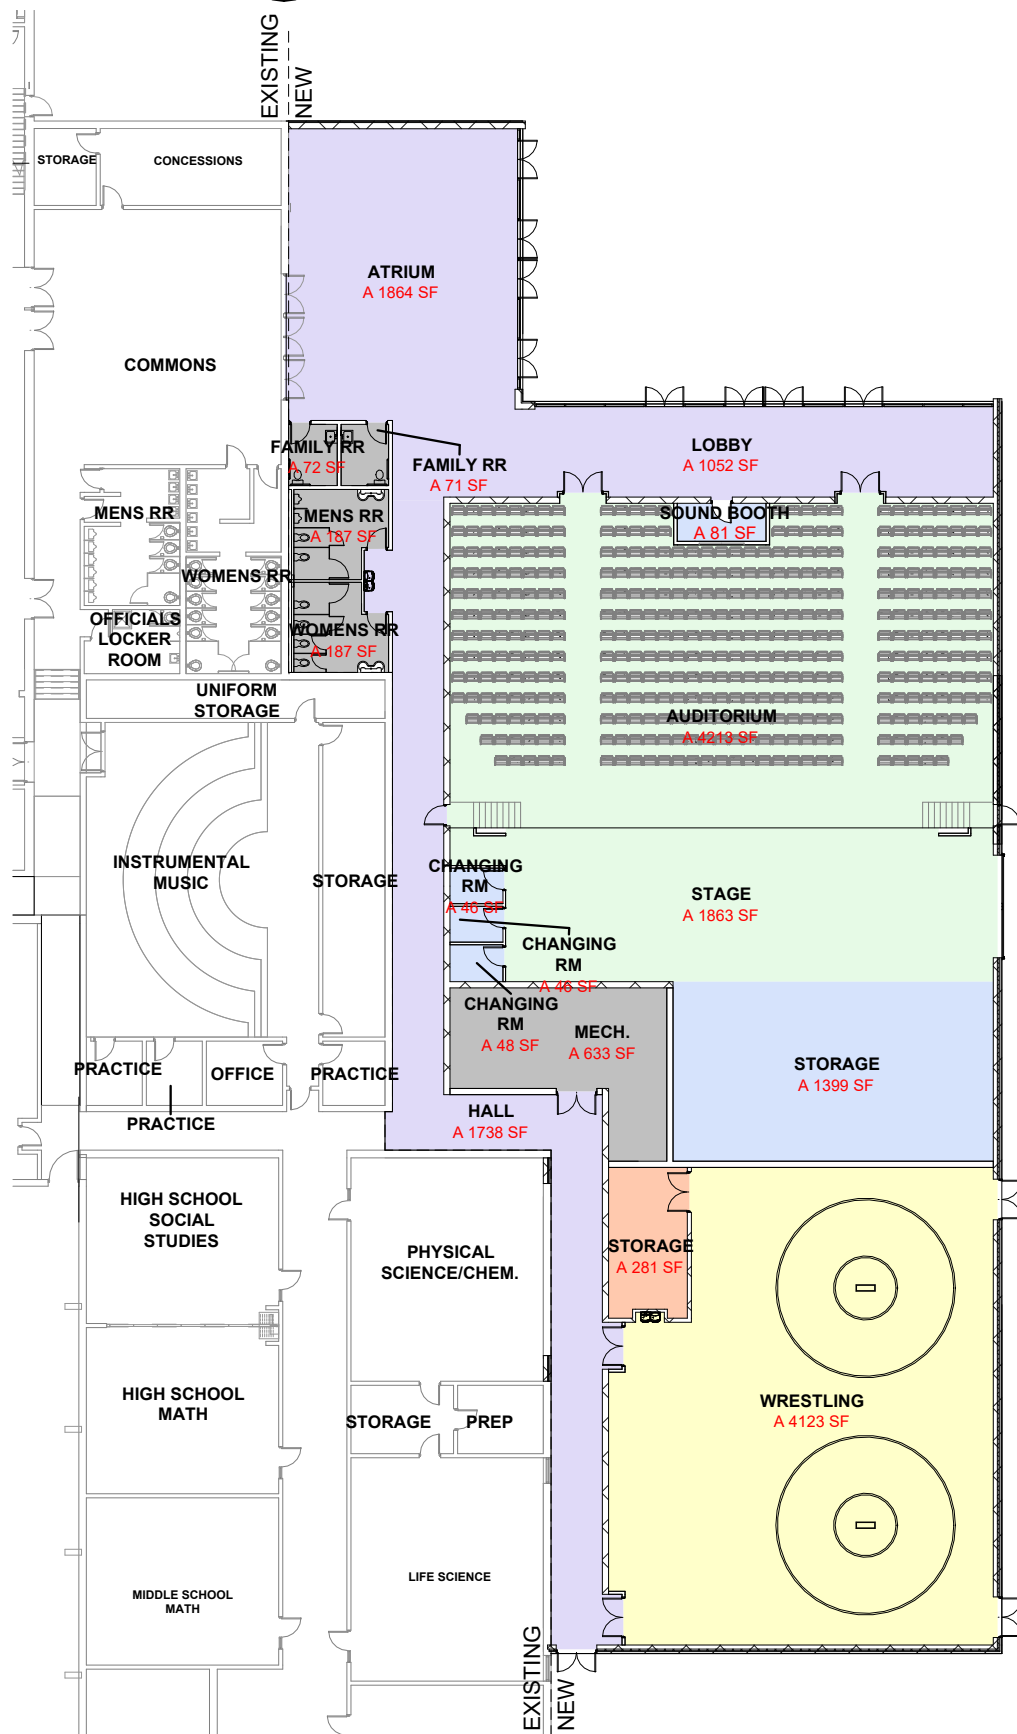


Department Legend


 
- AUDITORIUM
- CIRCULATION
- MEP
- STAGE SUPPORT
- STORAGE
- TOILET
- WRESTLING


EXISTING SF: 100,850 SF
 RENOVATION SF: 0 SF
 NEW ADDITION SF: 18,907 SF
 TOTAL SF: 119,757 SF

FLOOR PLAN - FIRST ENLARGED
 SCALE: 1" = 30'-0"


EXISTING SF: 100,850 SF
RENOVATION SF: 0 SF
NEW ADDITION SF: 18,907 SF
TOTAL SF: 119,757 SF

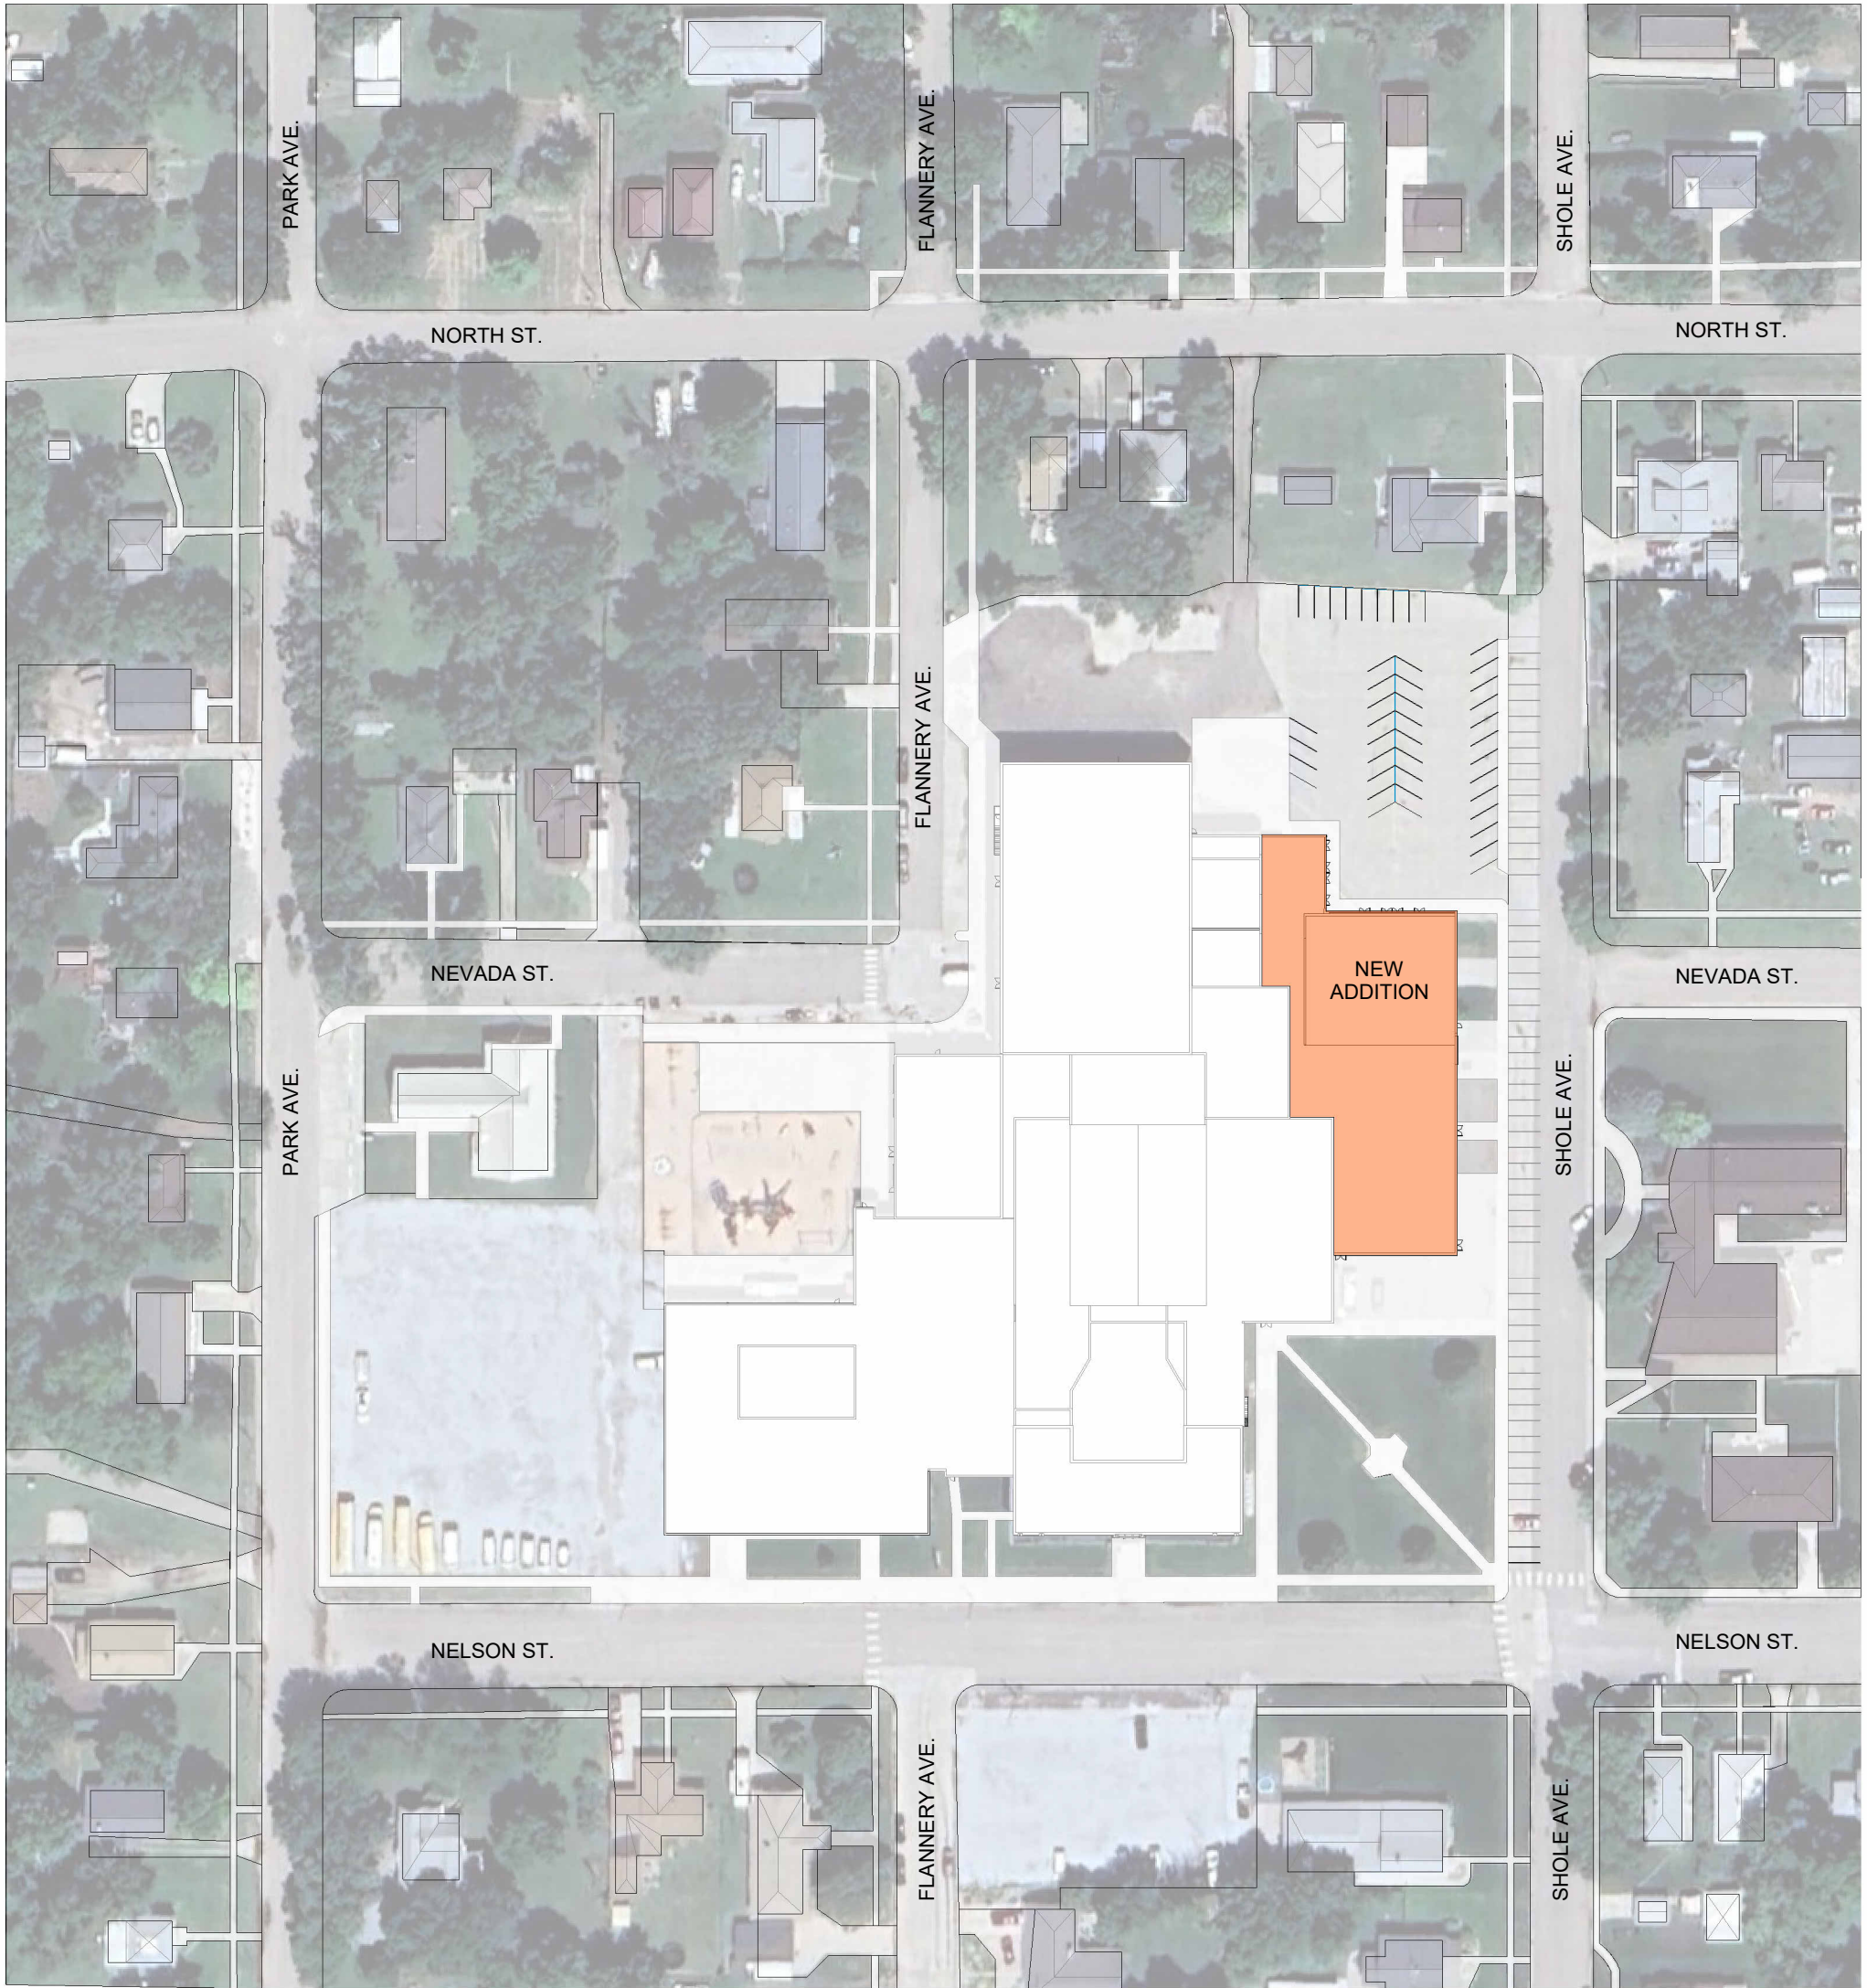

  **PRESENTATION SITE PLAN**
SCALE: 1" = 100'-0"

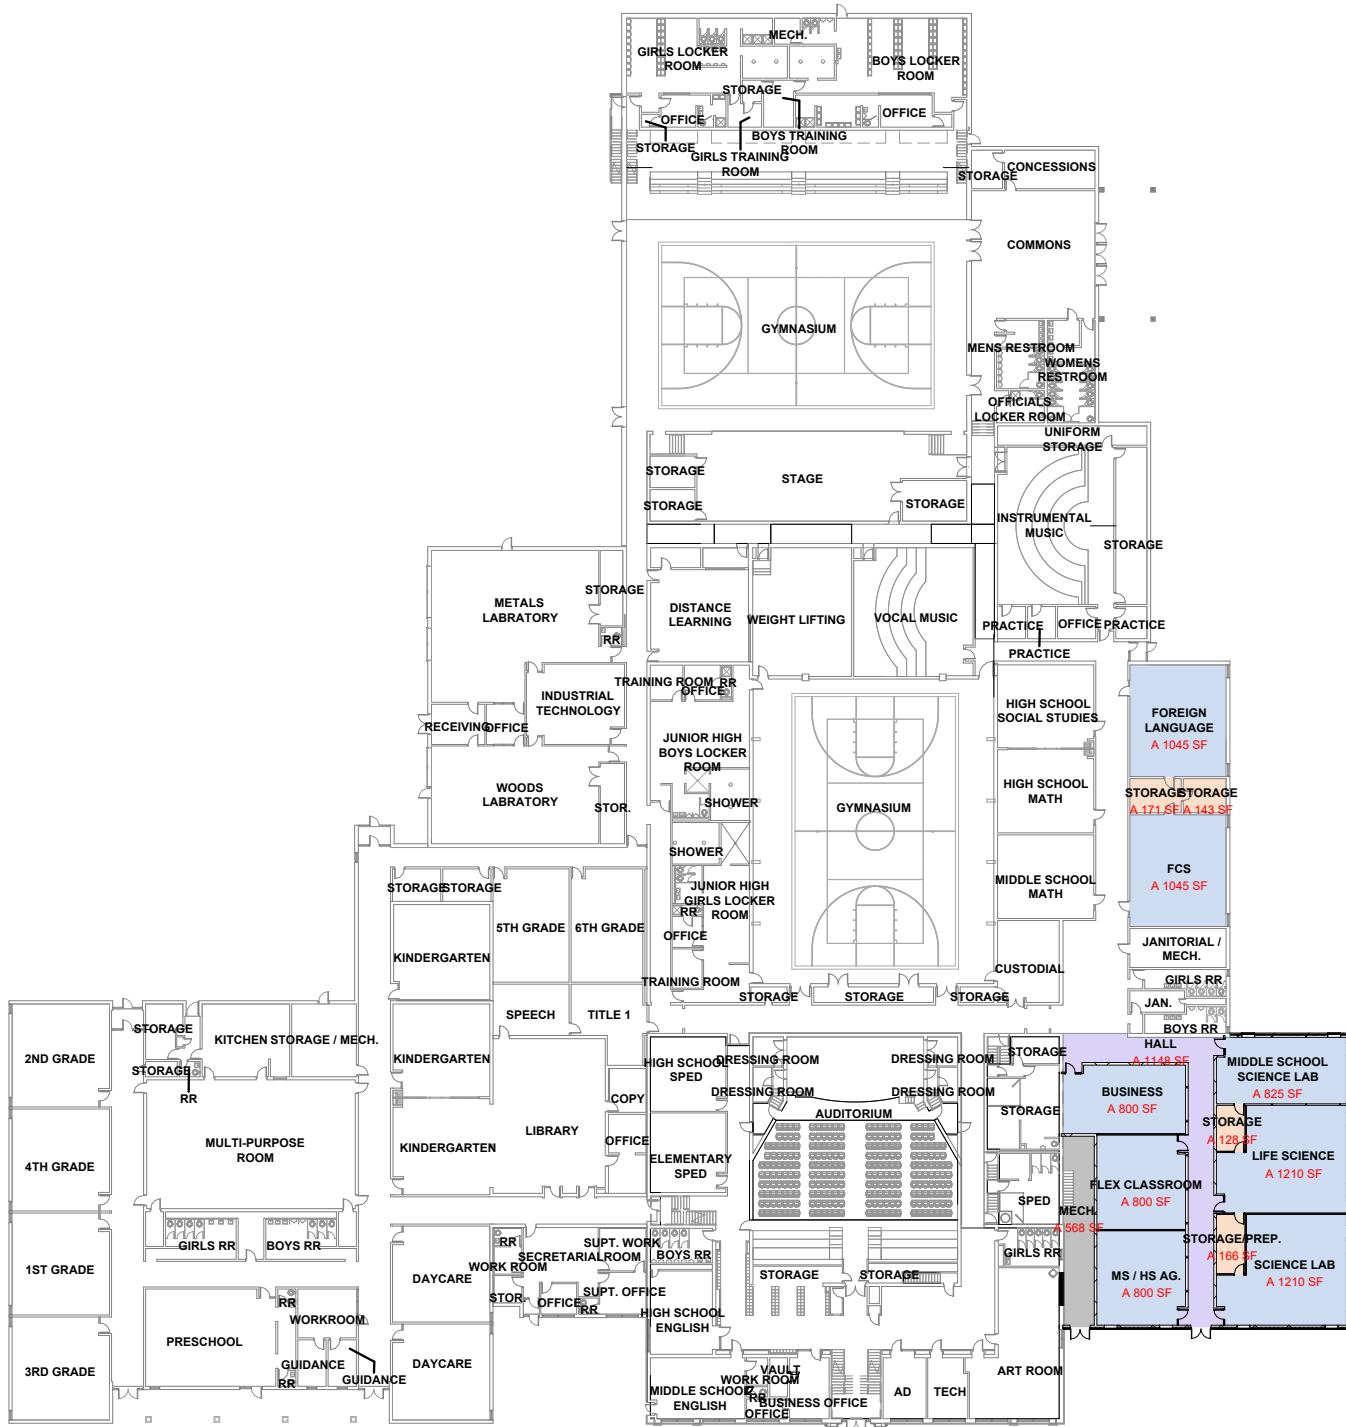

FLOOR PLAN - FIRST
 SCALE: 1" = 60'-0"

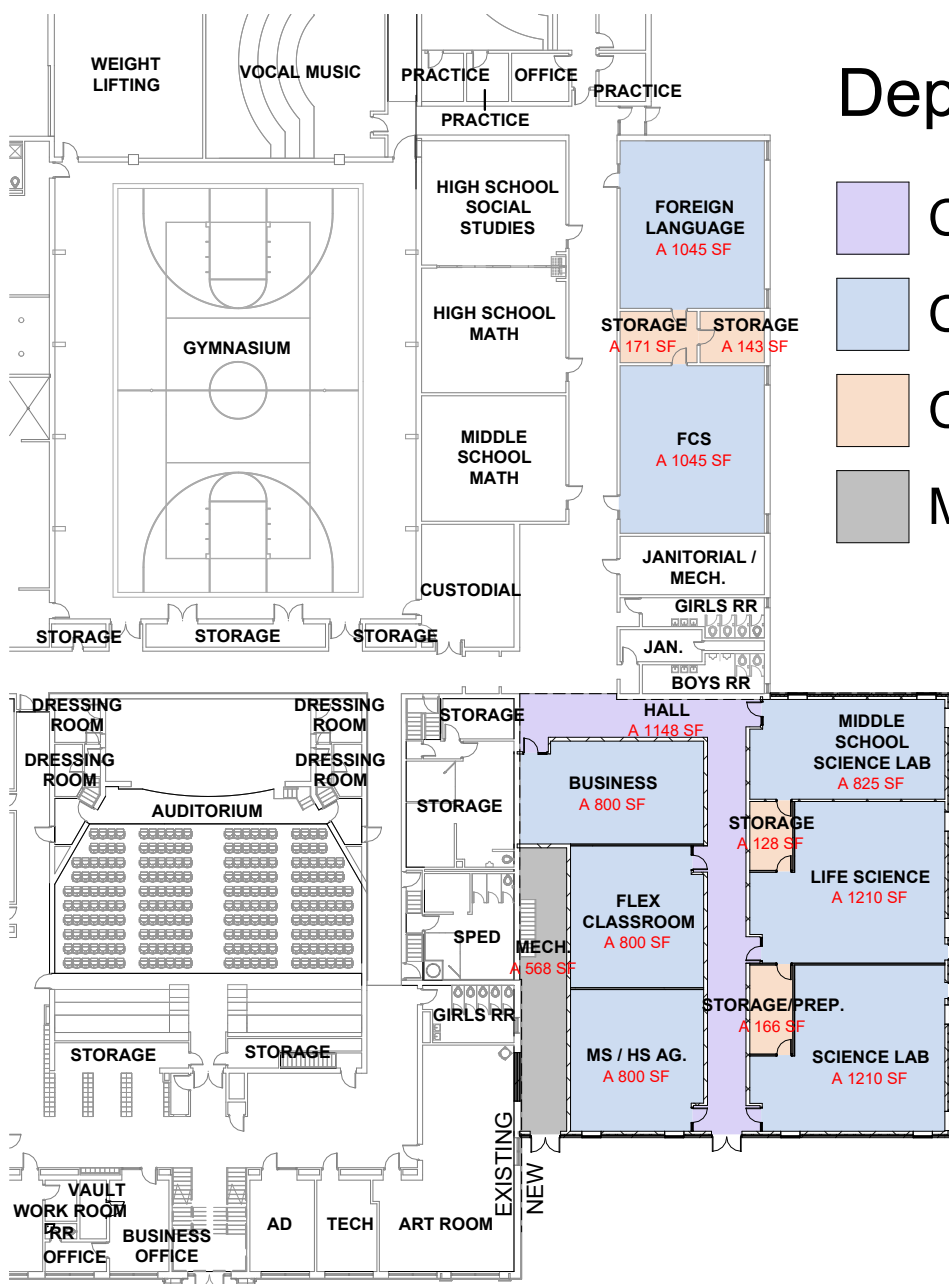

Department Legend

- CIRCULATION
- CLASSROOM
- CLASSROOM SUPPORT
- MEP


NEW
 EXISTING

EXISTING SF: 100,850 SF
 RENOVATION SF: 2,468 SF
 NEW ADDITION SF: 8,284 SF
 TOTAL SF: 109,134 SF

FLOOR PLAN - FIRST ENLARGED
 SCALE: 1" = 40'-0"

EXISTING SF: 100,850 SF
RENOVATION SF: 2,468 SF
NEW ADDITION SF: 8,284 SF
TOTAL SF: 109,134 SF




 **PRESENTATION SITE PLAN**
1
P-4 SCALE: 1" = 100'-0"

Copyright © 2024
www.WilkinsADP.com


Department Legend

- CIRCULATION
- CLASSROOM
- CLASSROOM SUPPORT
- STORAGE

EXISTING SF: 100,850 SF
 RENOVATION SF: 6,903 SF
 NEW ADDITION SF: 0 SF
 TOTAL SF: 100,850 SF

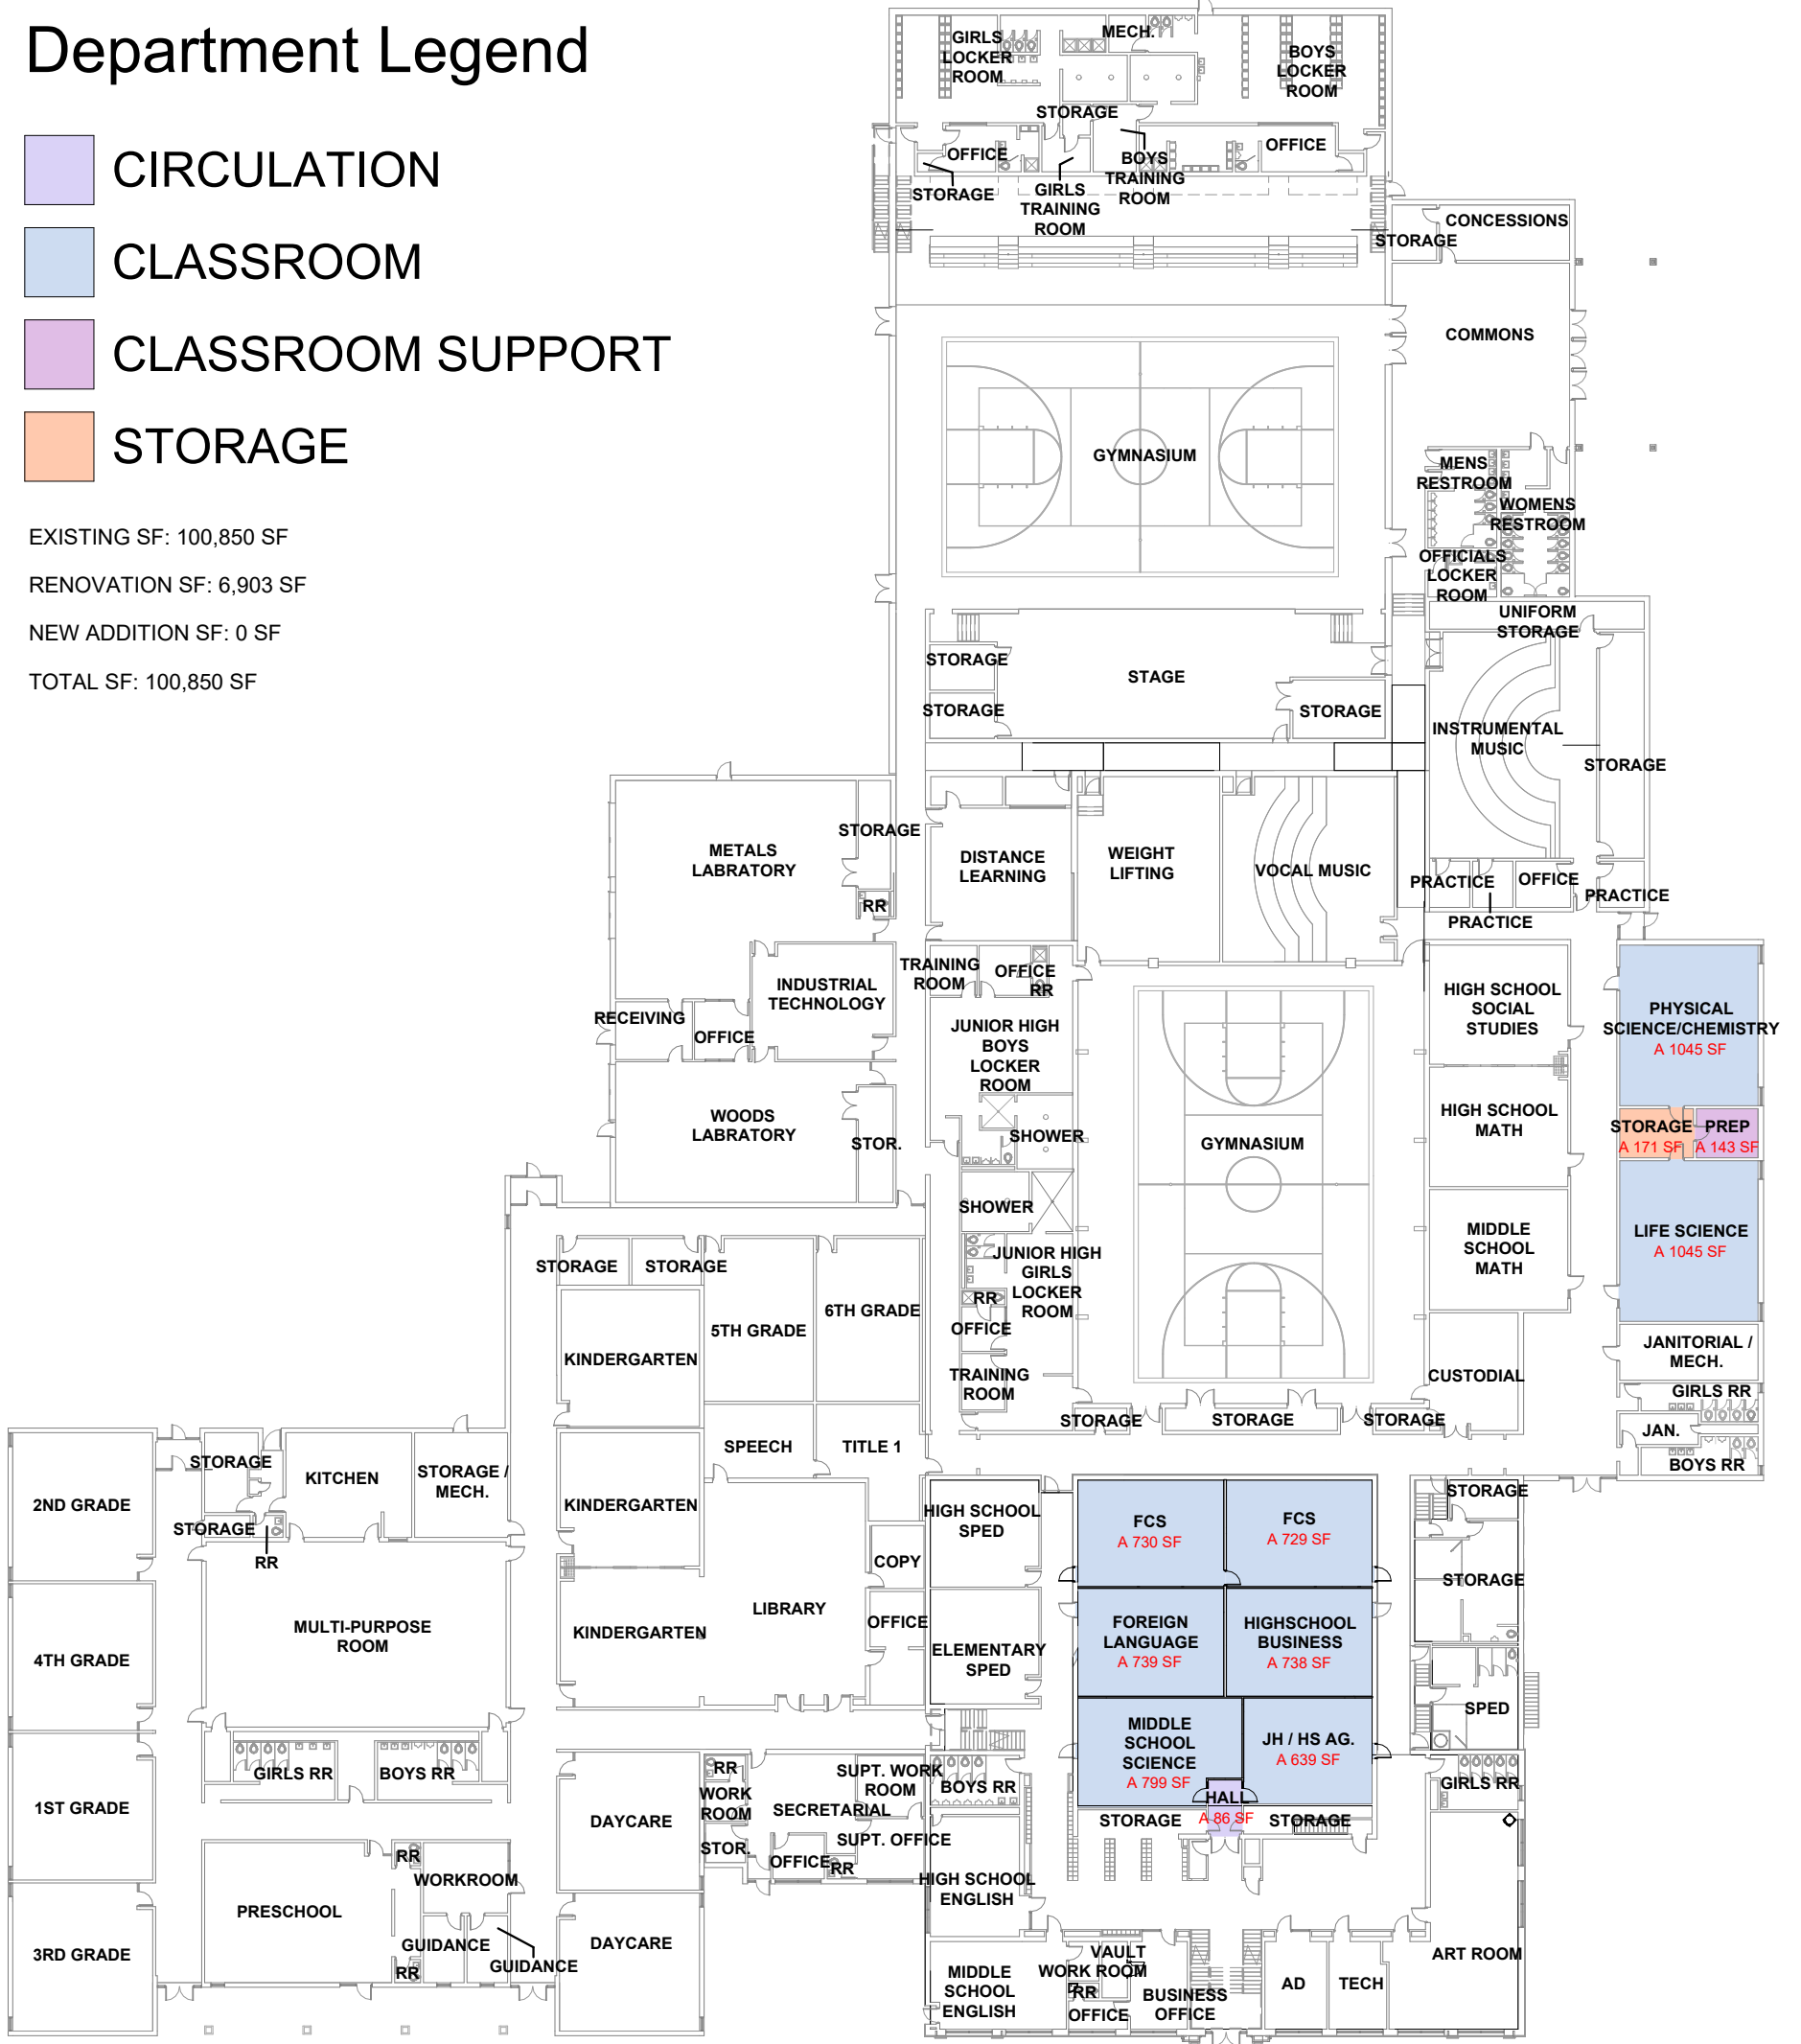

1 FLOOR PLAN - FIRST
 SCALE: 1" = 40'-0"

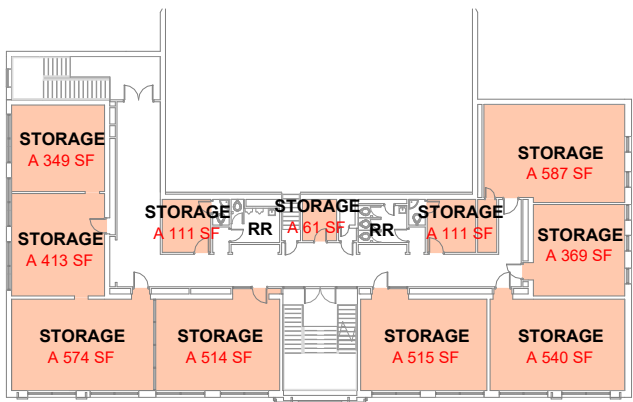



Department Legend

- STORAGE

2 FLOOR PLAN - SECOND
 SCALE: 1" = 40'-0"

EXISTING SF: 100,850 SF
RENOVATION SF: 6,903 SF
NEW ADDITION SF: 0 SF
TOTAL SF: 100,850 SF

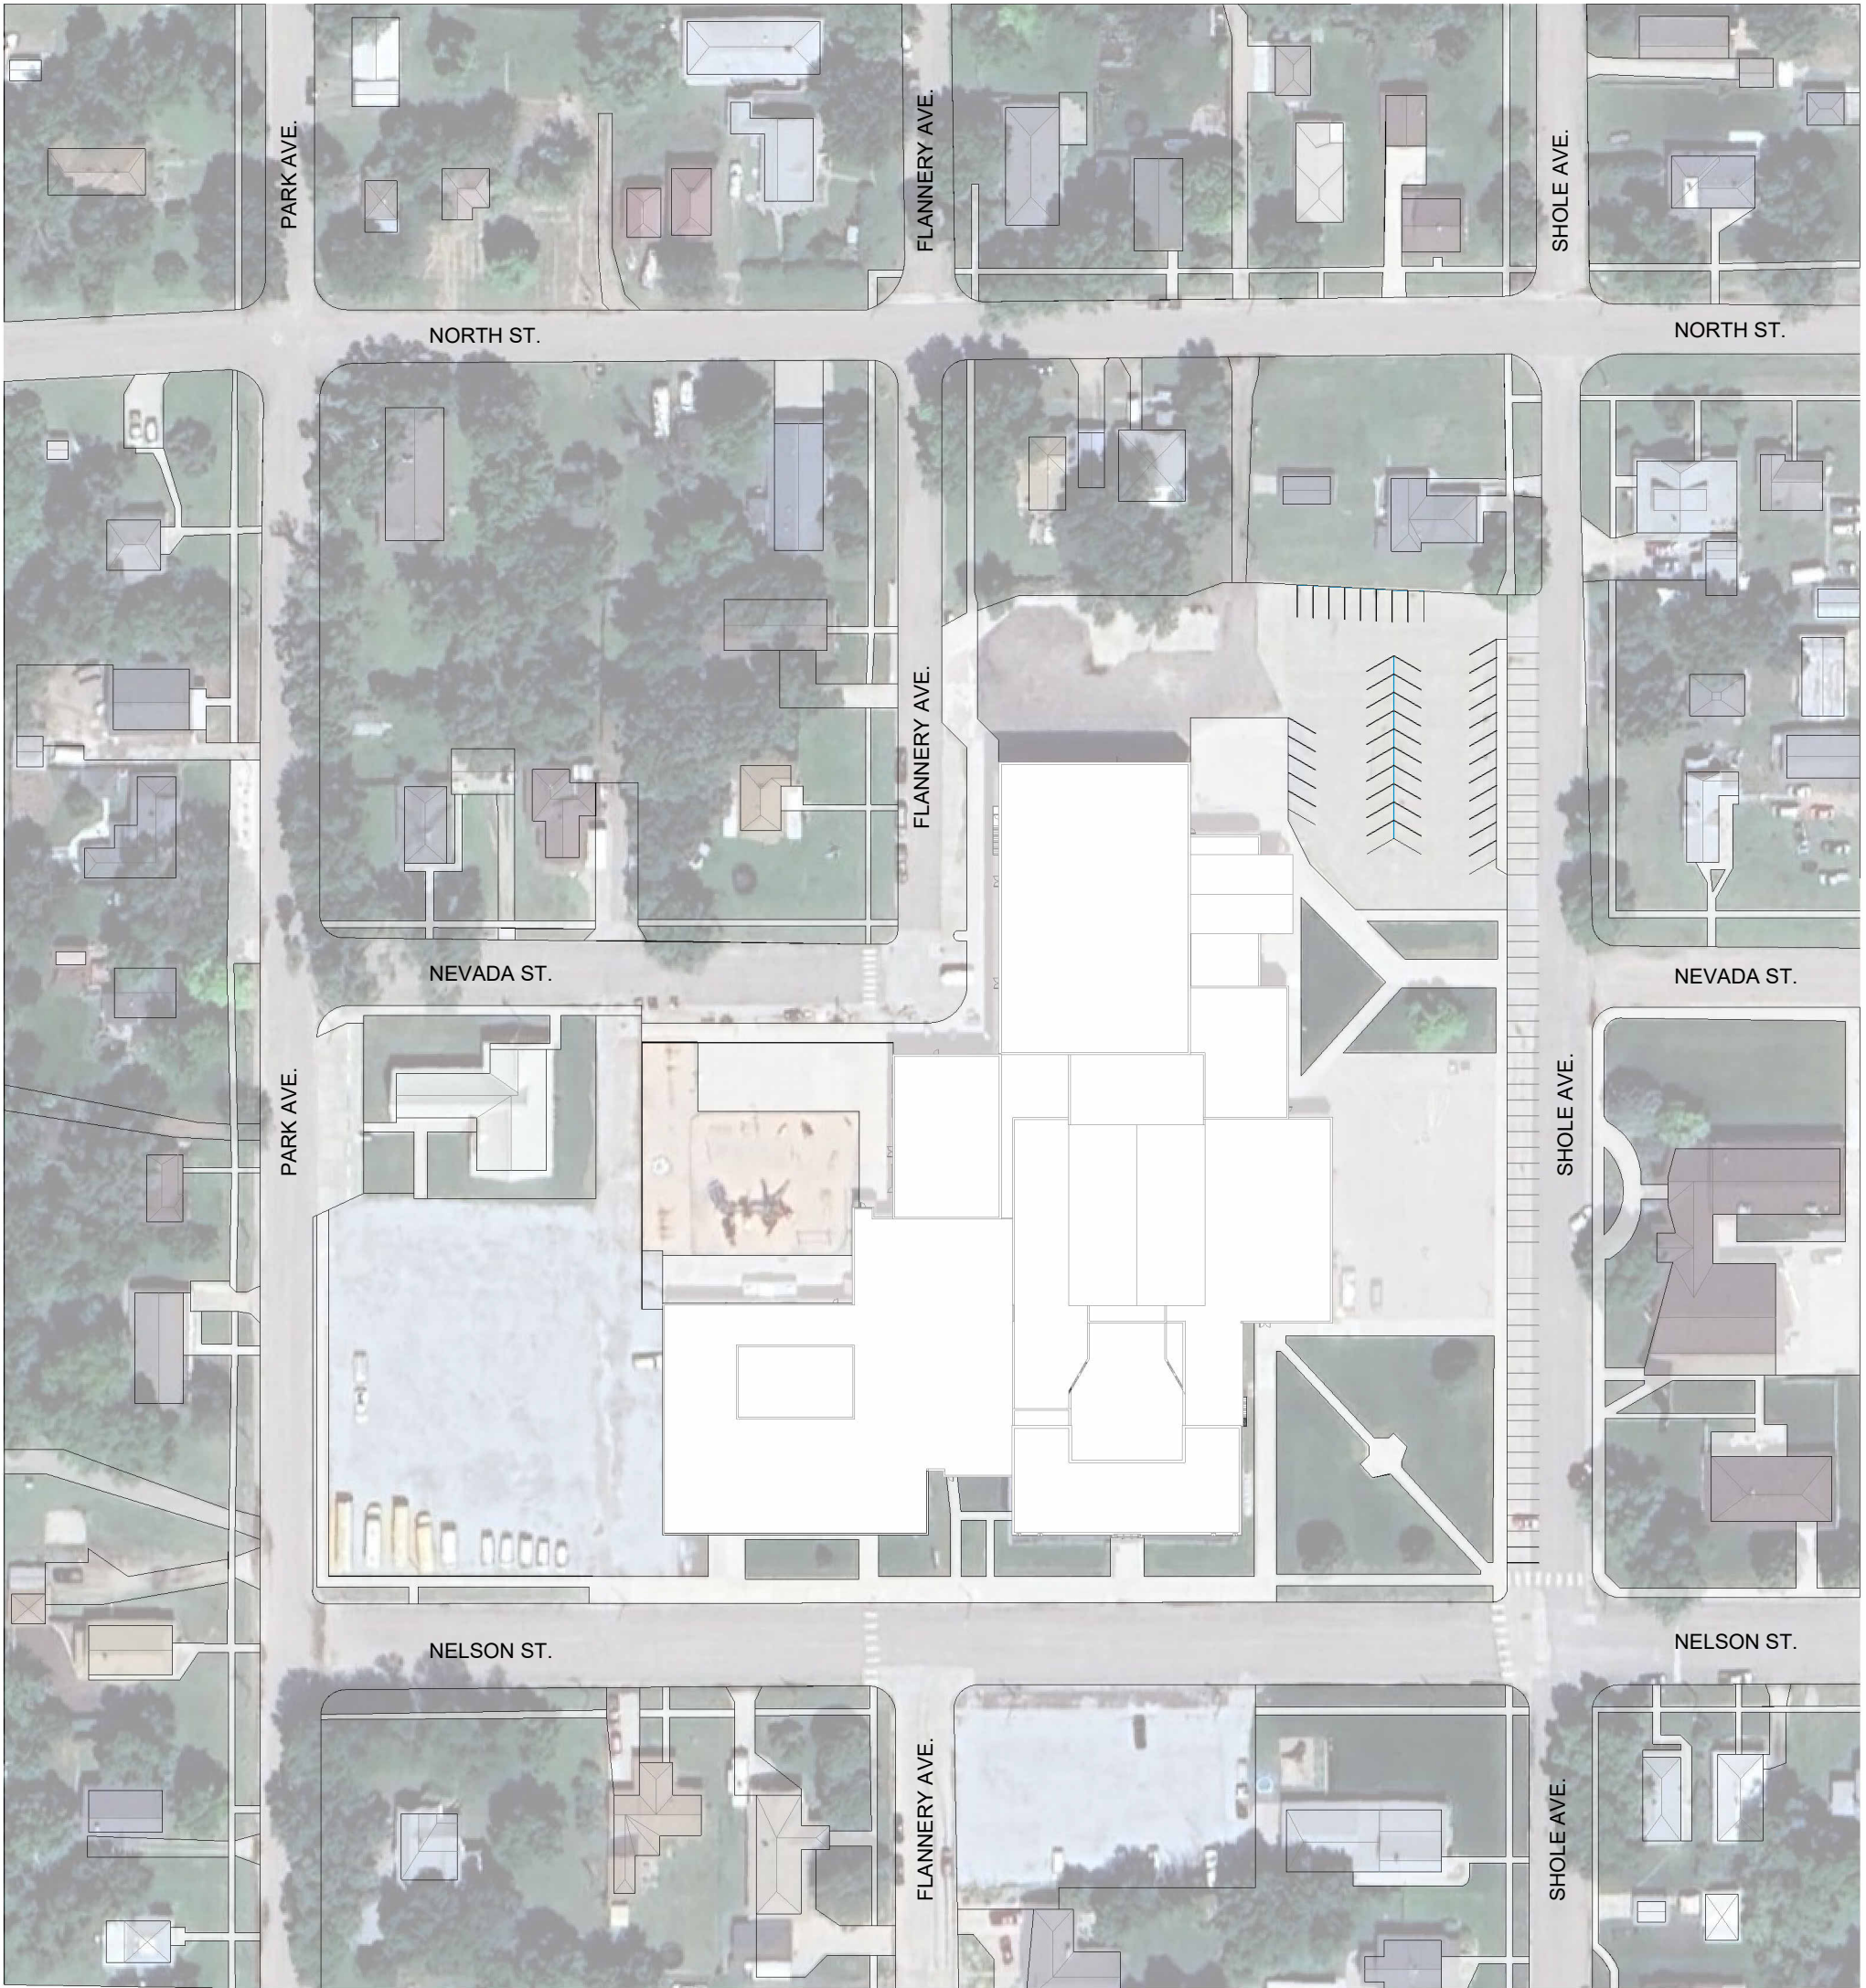


 **1** **PRESENTATION SITE PLAN**
P-4 SCALE: 1" = 100'-0"


Department Legend

- AUDITORIUM
- CLASSROOM
- CLASSROOM SUPPORT
- ELEVATOR
- MEP
- STAGE SUPPORT
- STORAGE

EXISTING SF: 100,850 SF
 RENOVATION SF: 12,853 SF
 NEW ADDITION SF: 0 SF
 TOTAL SF: 100,850 SF

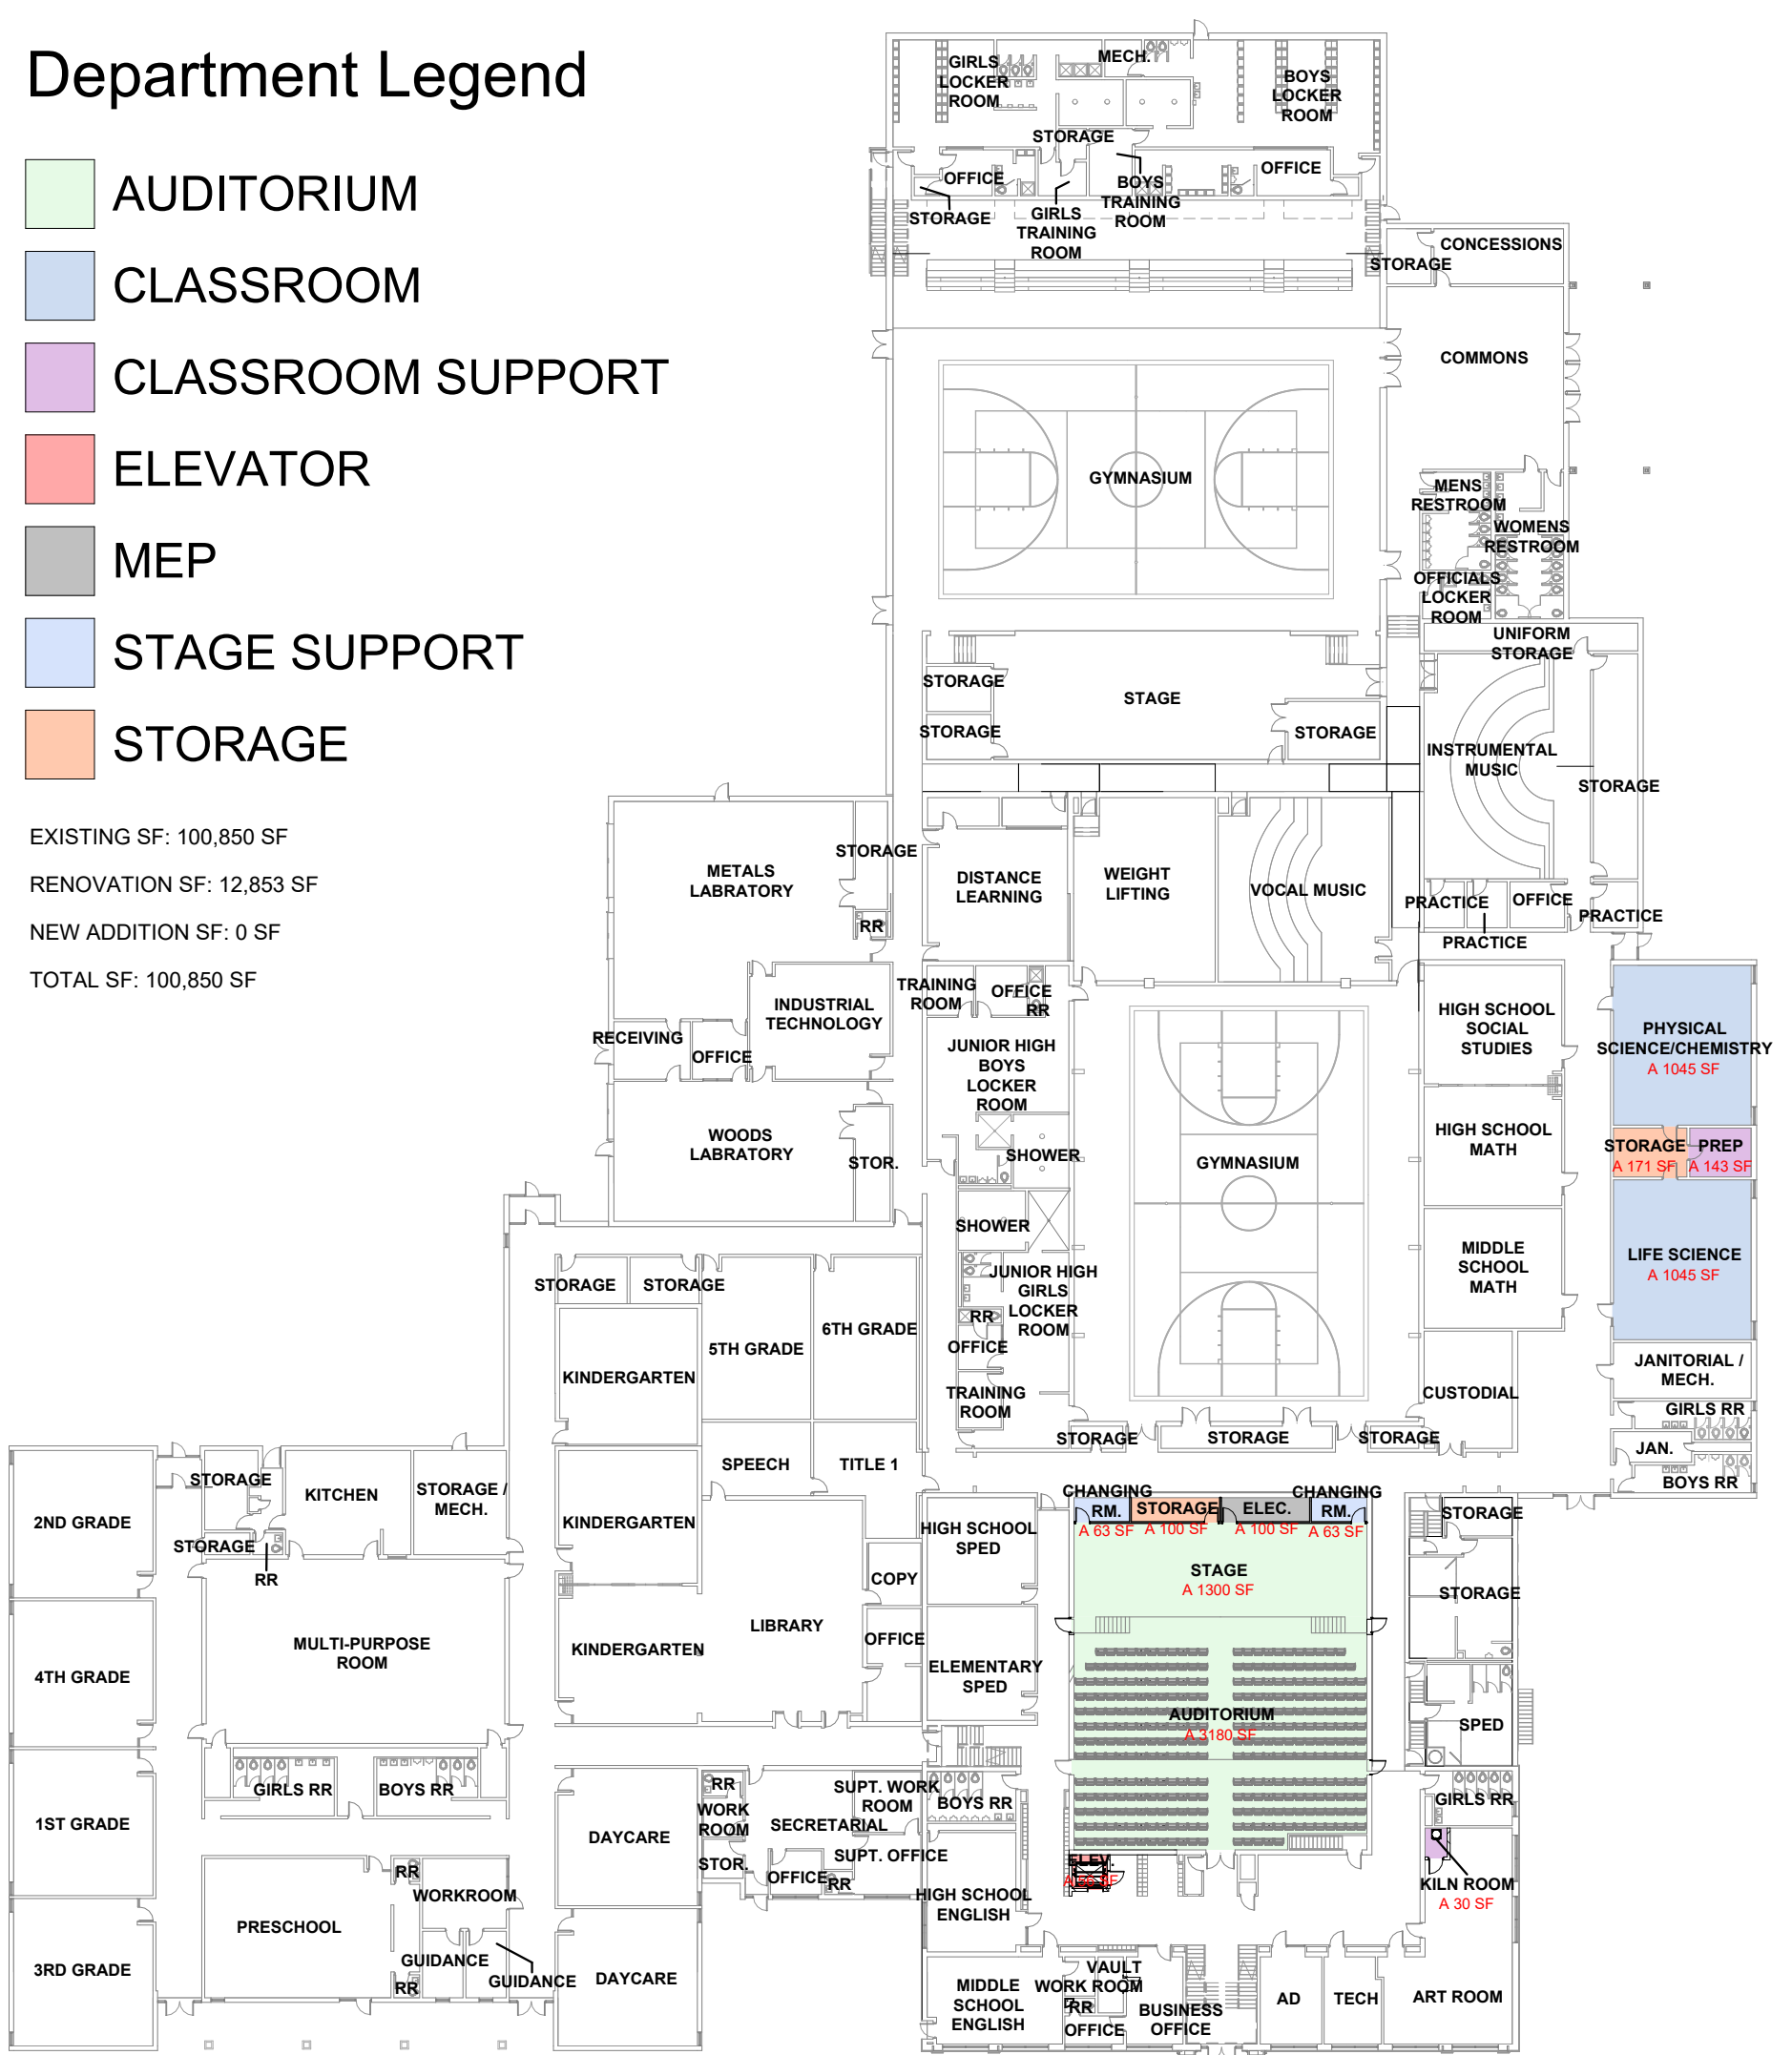

1 FLOOR PLAN - FIRST
 SCALE: 1" = 40'-0"

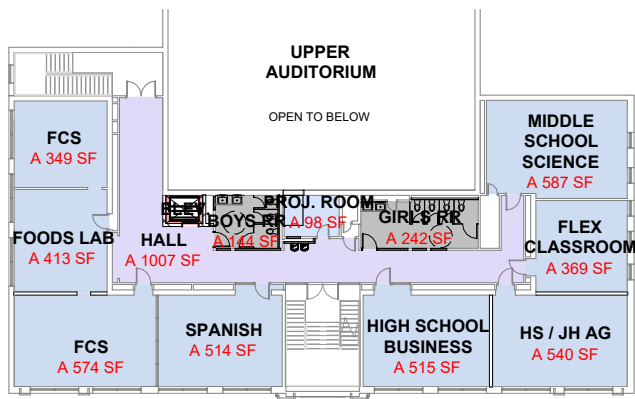



Department Legend

- CIRCULATION
- CLASSROOM
- ELEVATOR
- STAGE SUPPORT
- TOILET


2 FLOOR PLAN - SECOND
 SCALE: 1" = 40'-0"


 
EXISTING SF: 100,850 SF
 RENOVATION SF: 12,853 SF
 NEW ADDITION SF: 0 SF
 TOTAL SF: 100,850 SF

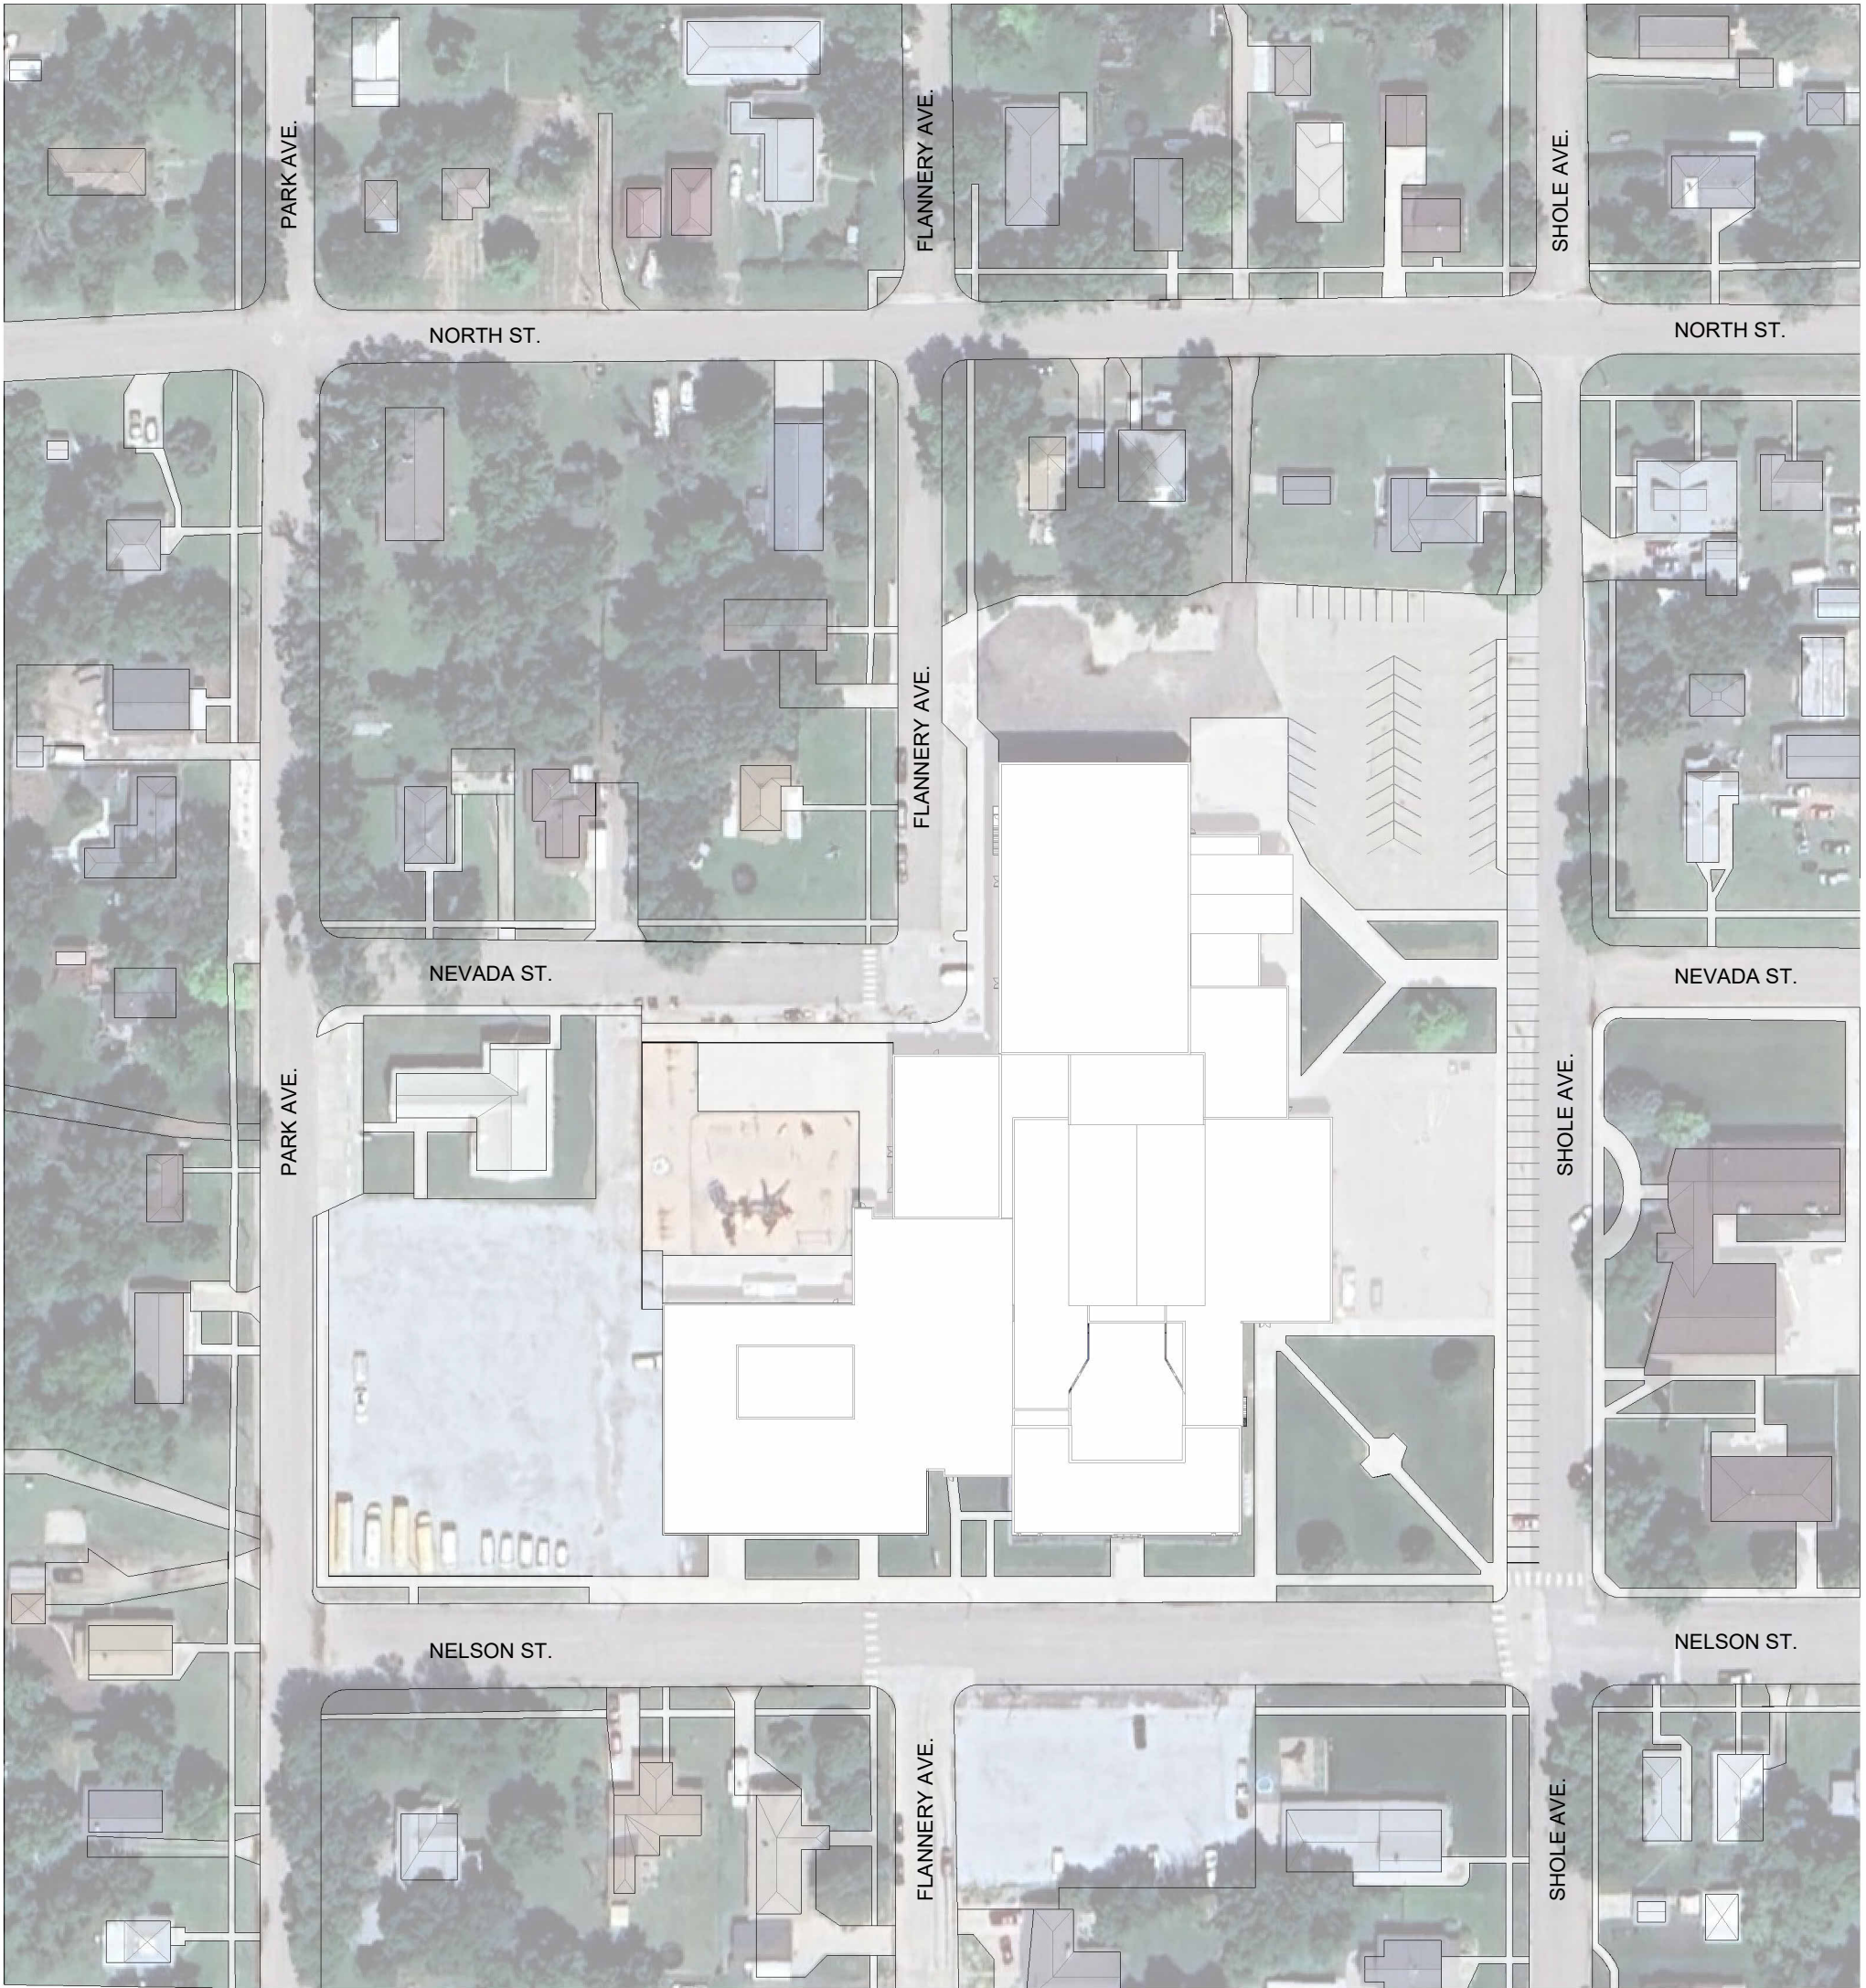


 **1 PRESENTATION SITE PLAN**
 P-4 SCALE: 1" = 100'-0"


 
EXISTING SF: 100,850 SF
RENOVATION SF: 2448 SF
NEW ADDITION SF: 29,883 SF
TOTAL SF: 130,733 SF

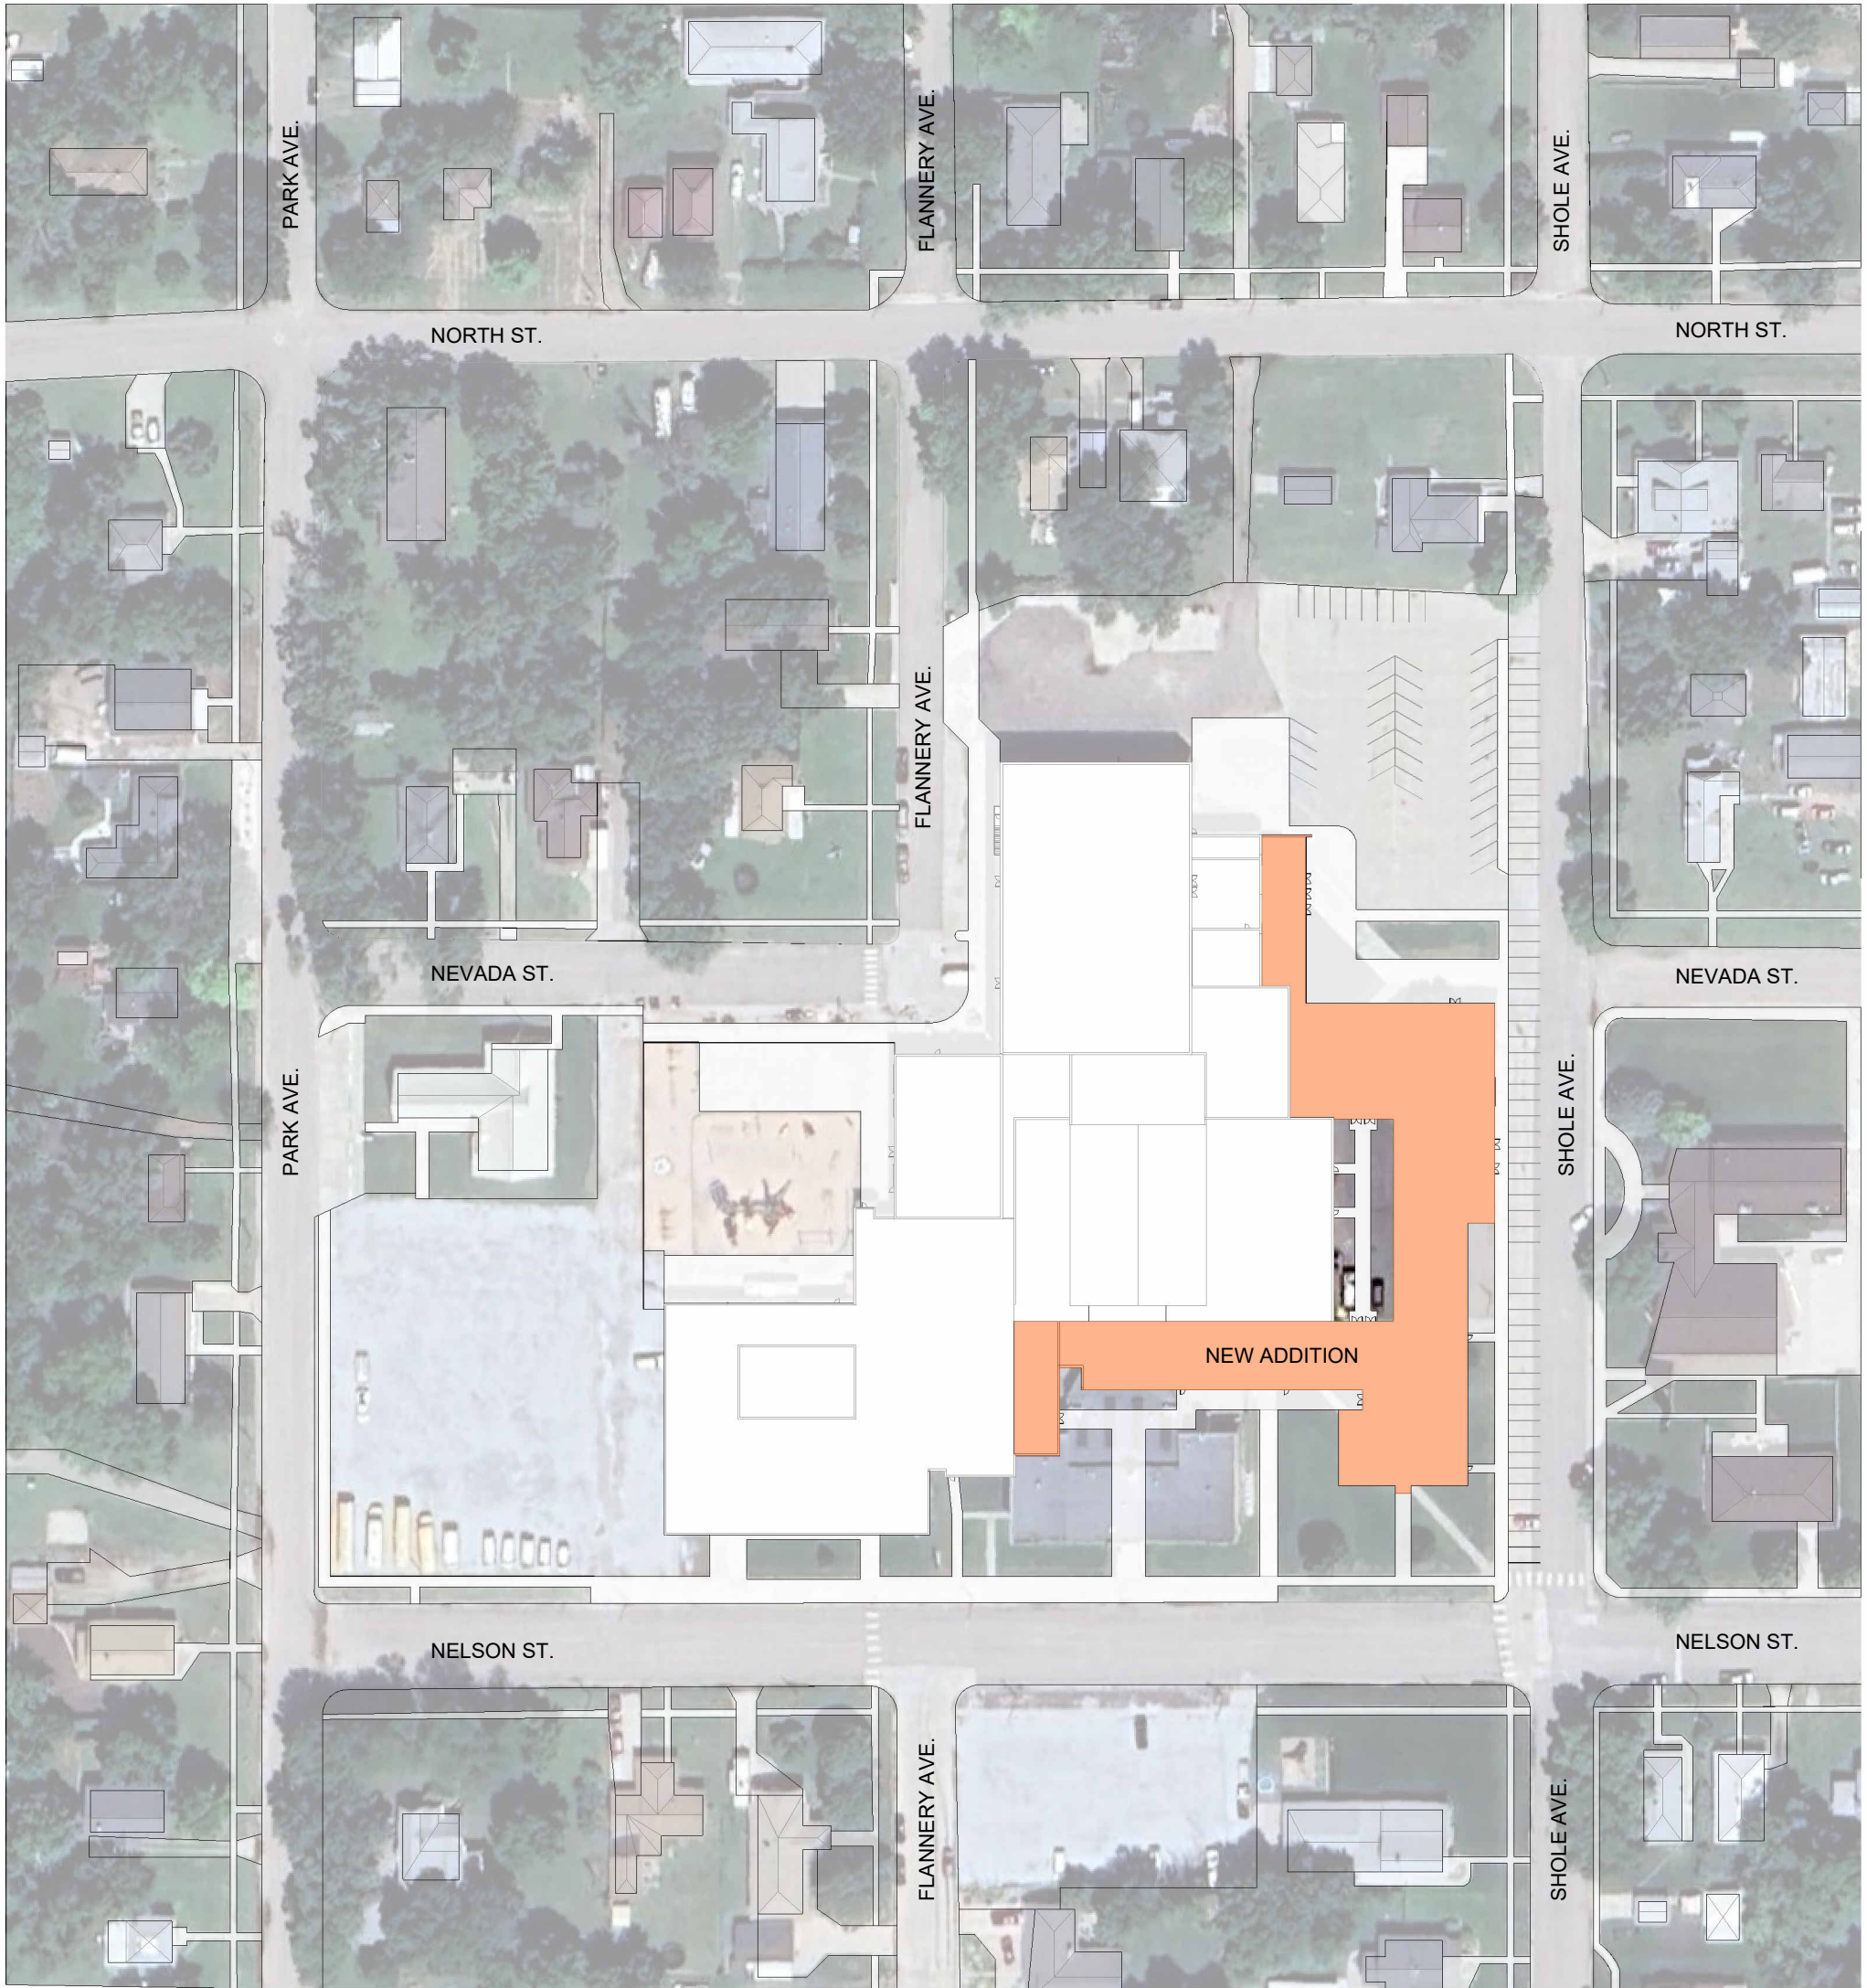


  **PRESENTATION SITE PLAN**
SCALE: 1" = 100'-0"

EXISTING SF: 100,850 SF
 RENOVATION SF: 8720 SF
 NEW ADDITION SF: 39,188 SF
 TOTAL SF: 140,038 SF

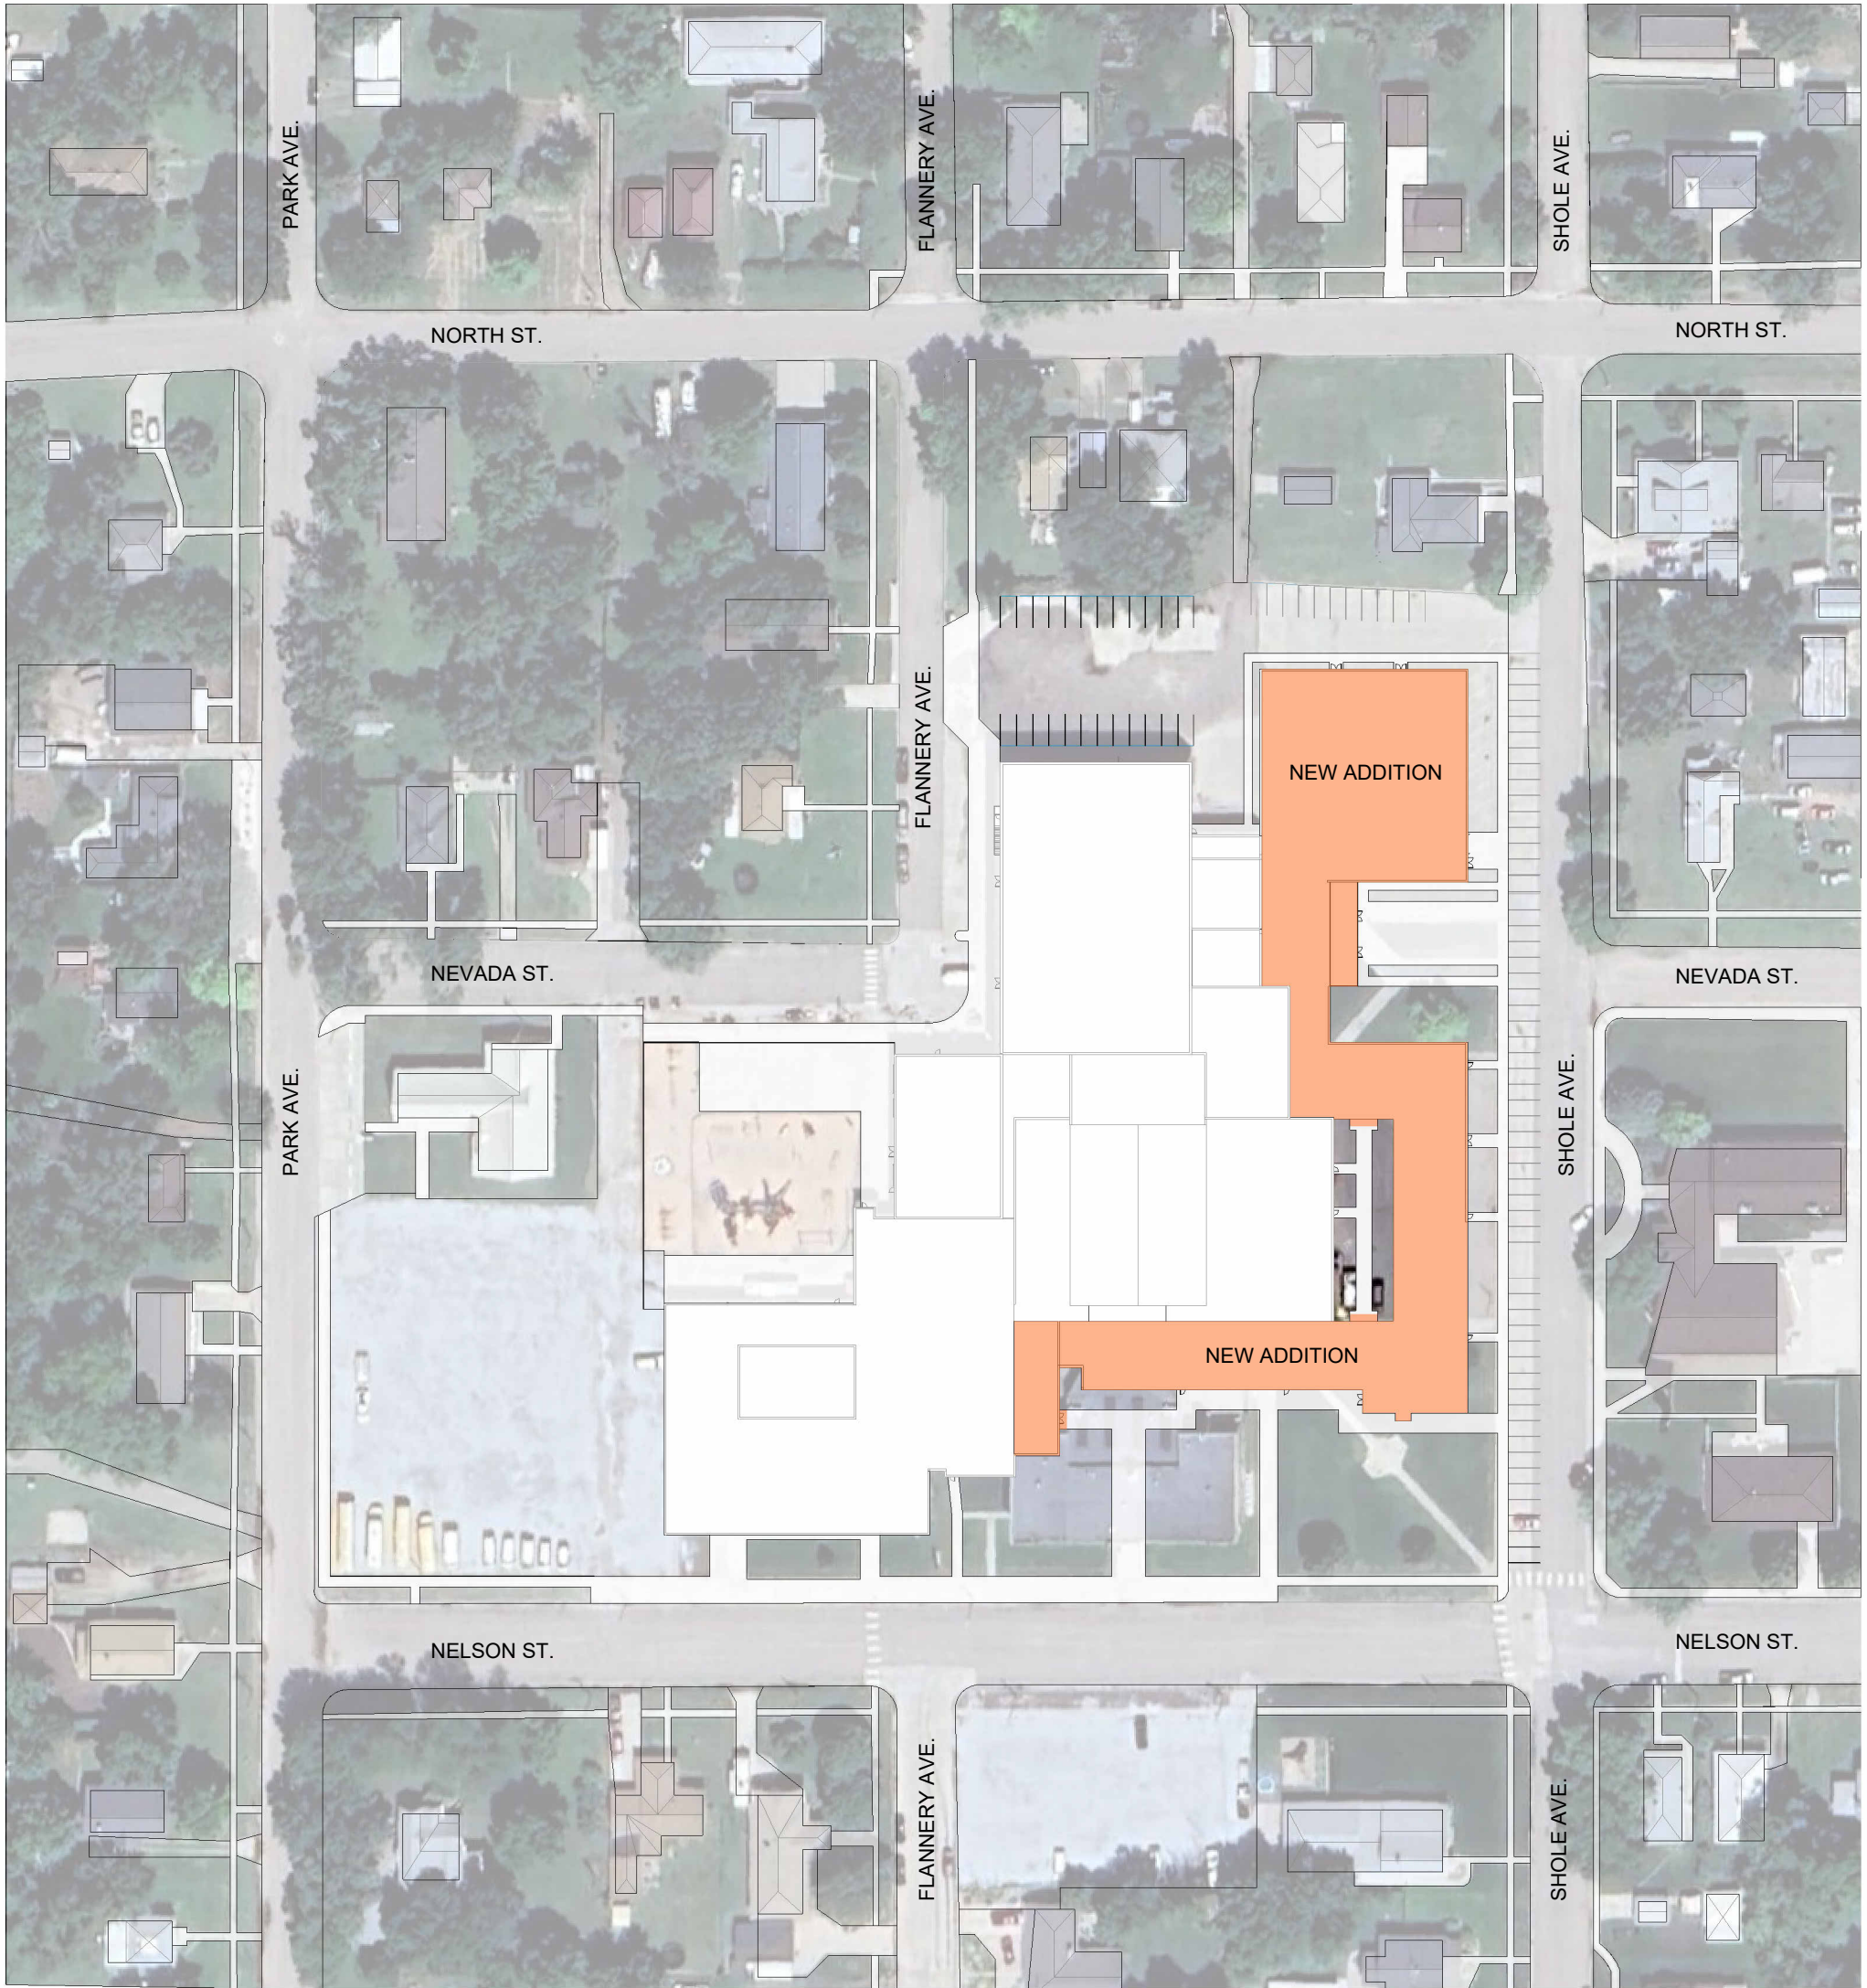

  **PRESENTATION SITE PLAN**
 SCALE: 1" = 100'-0"

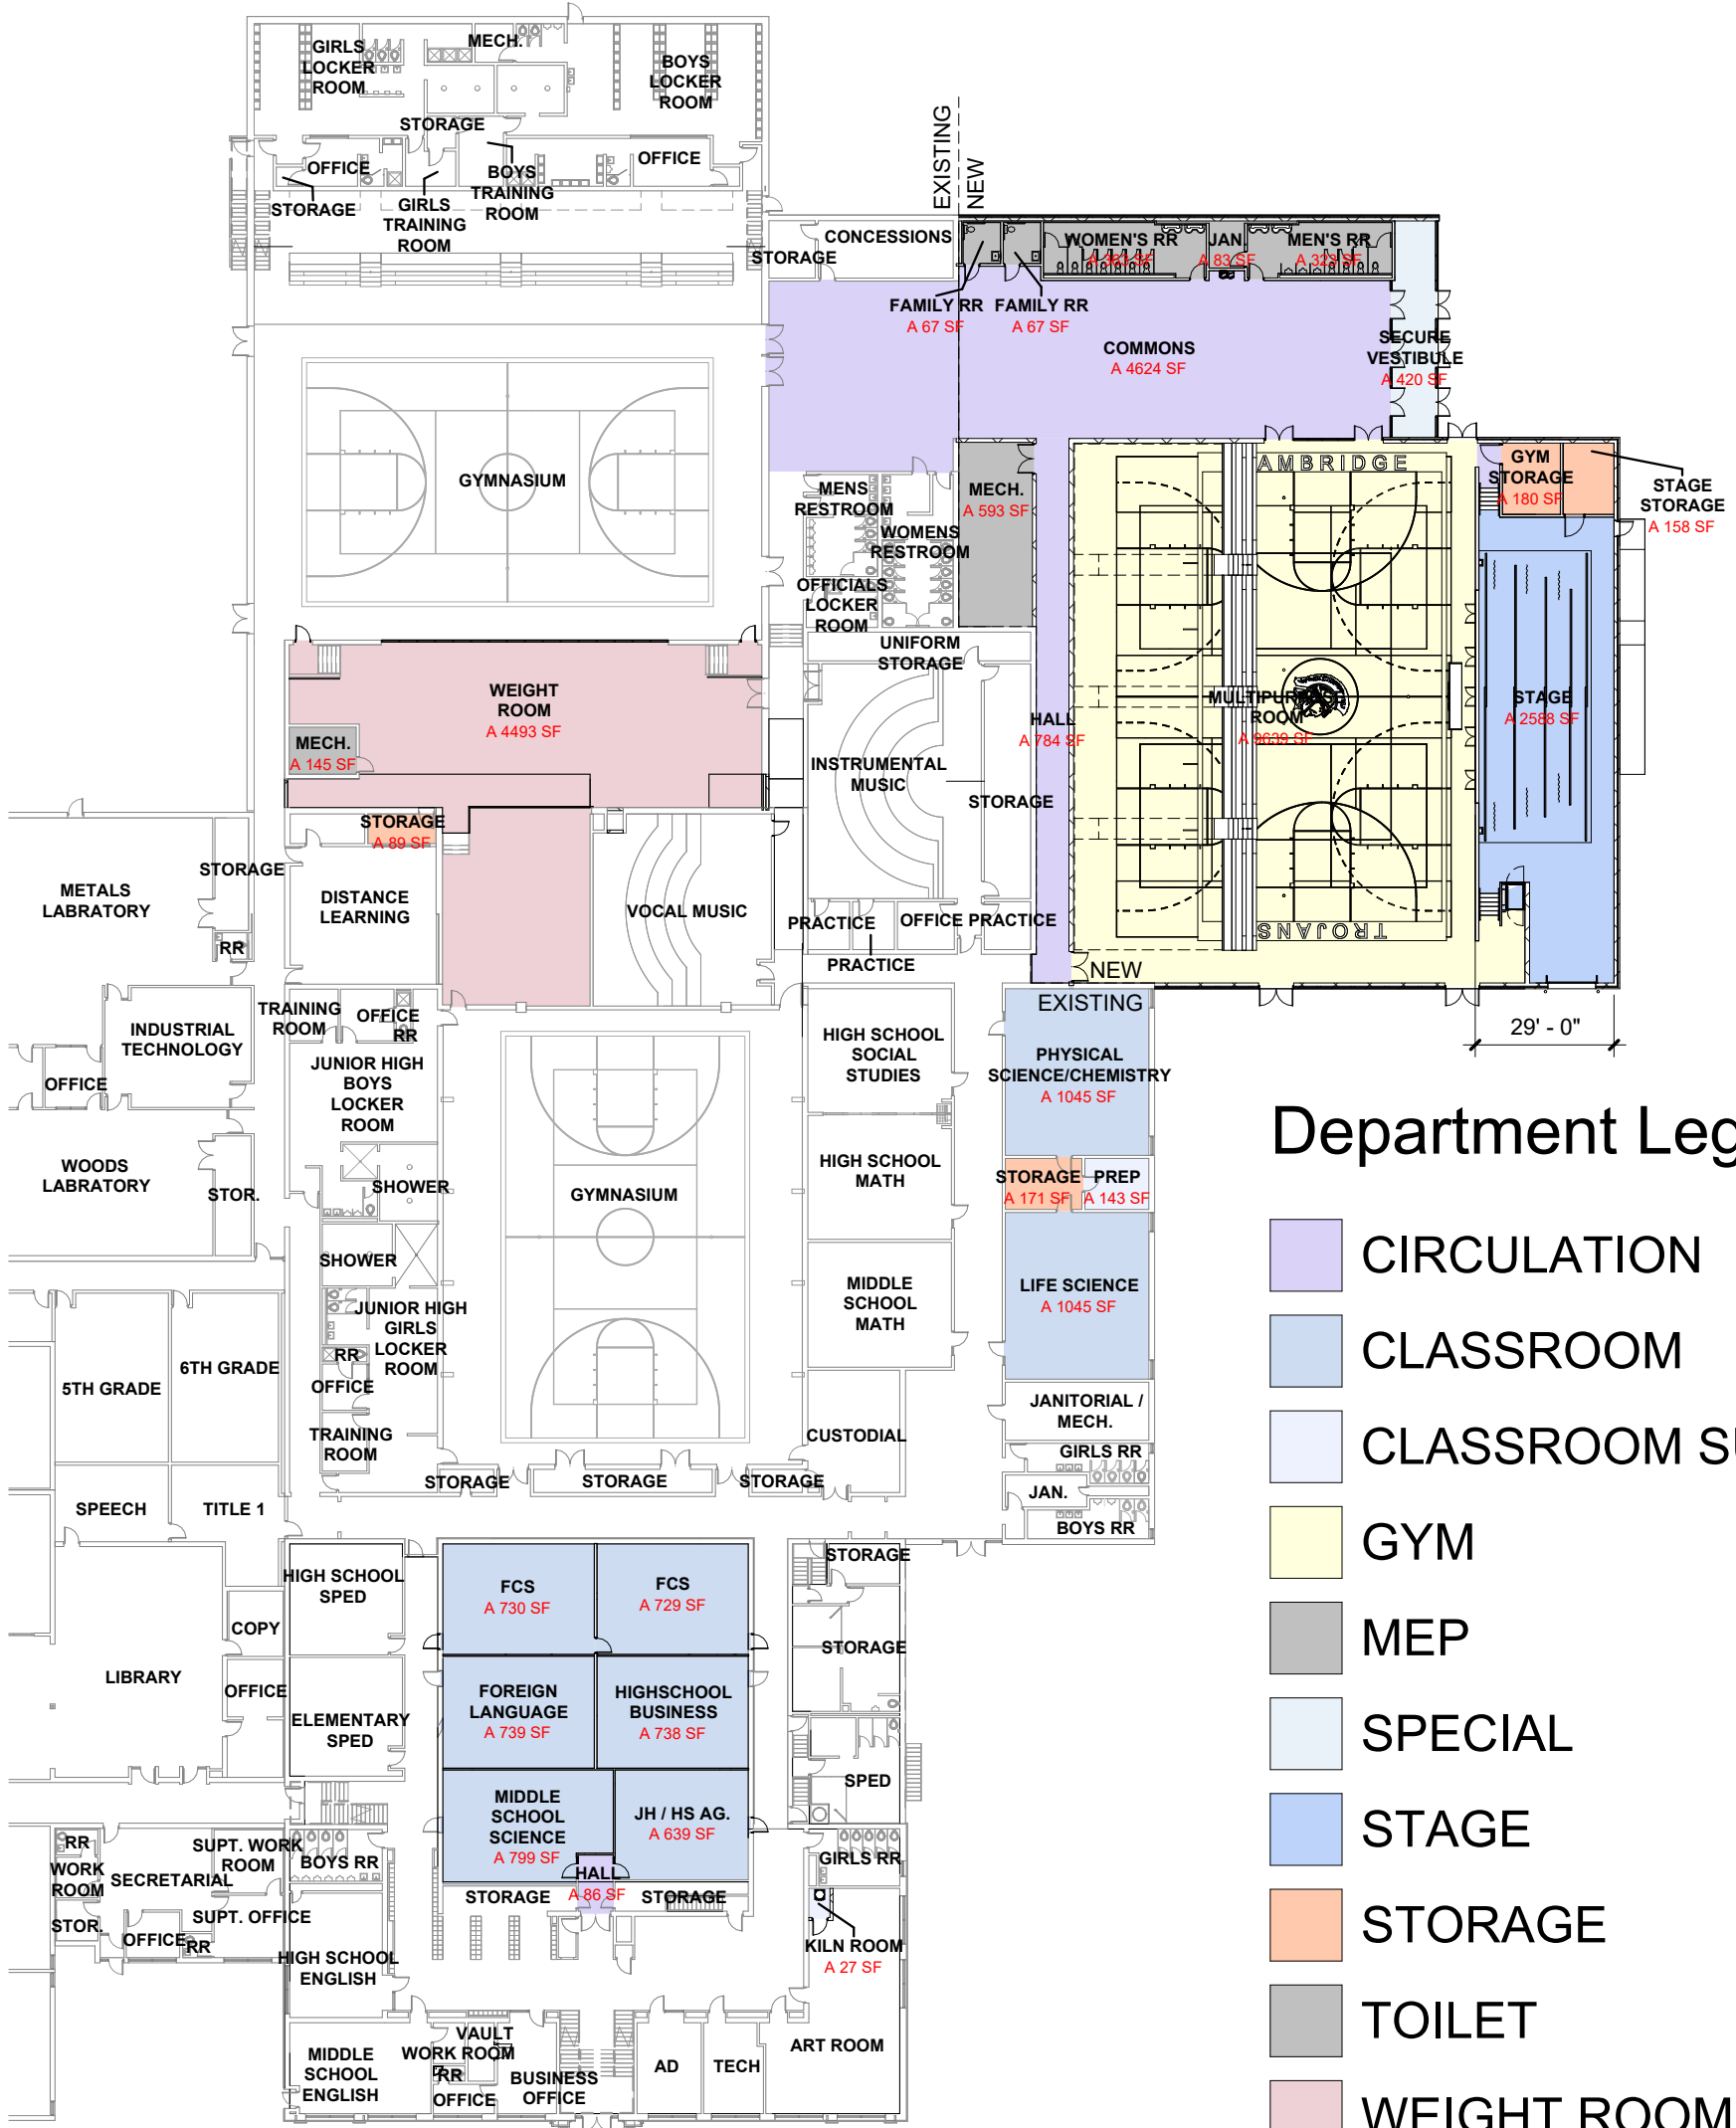


Department Legend

- CIRCULATION
- CLASSROOM
- CLASSROOM SUPPORT
- GYM
- MEP
- SPECIAL
- STAGE
- STORAGE
- TOILET
- WEIGHT ROOM

FLOOR PLAN - FIRST
 SCALE: 1" = 40'-0"

EXISTING SF: 100,850 SF
 RENOVATION SF: 11,484 SF
 NEW ADDITION SF: 19,323 SF
 TOTAL SF: 120,173 SF

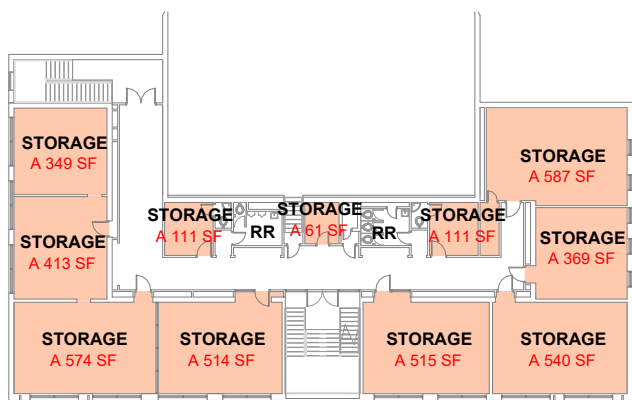



FLOOR PLAN - SECOND
 SCALE: 1" = 40'-0"


Department Legend

- STORAGE



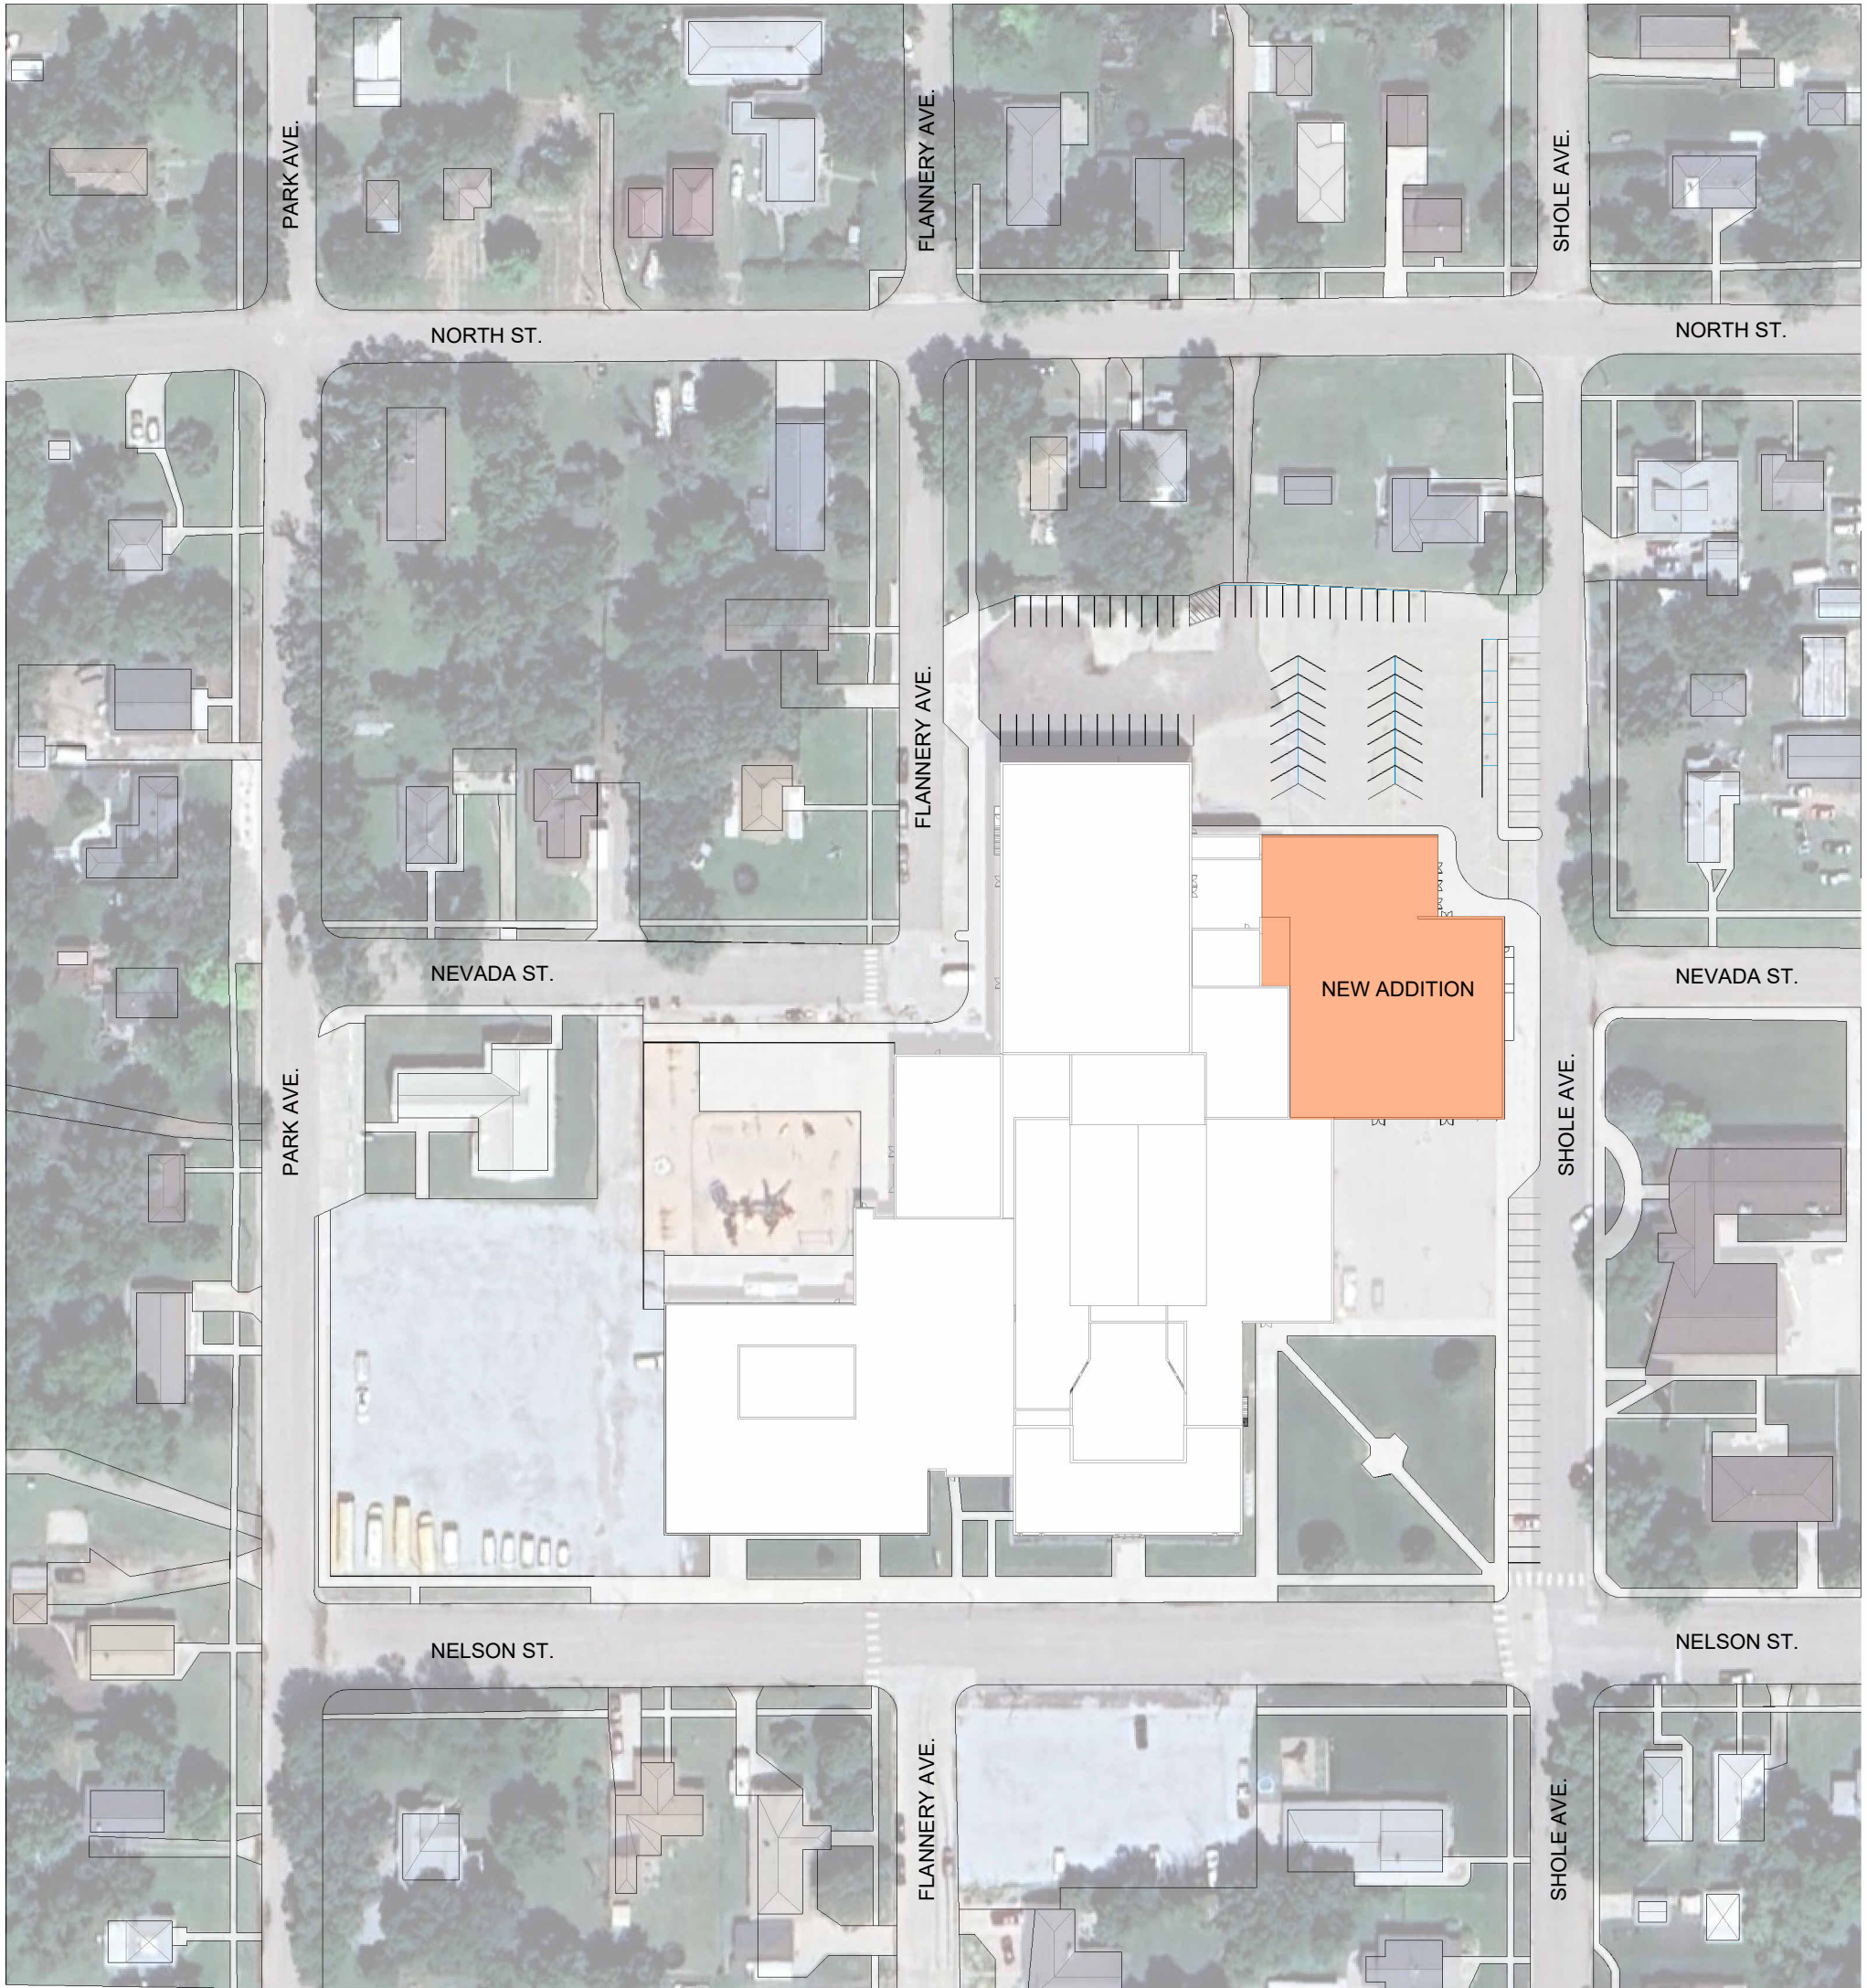



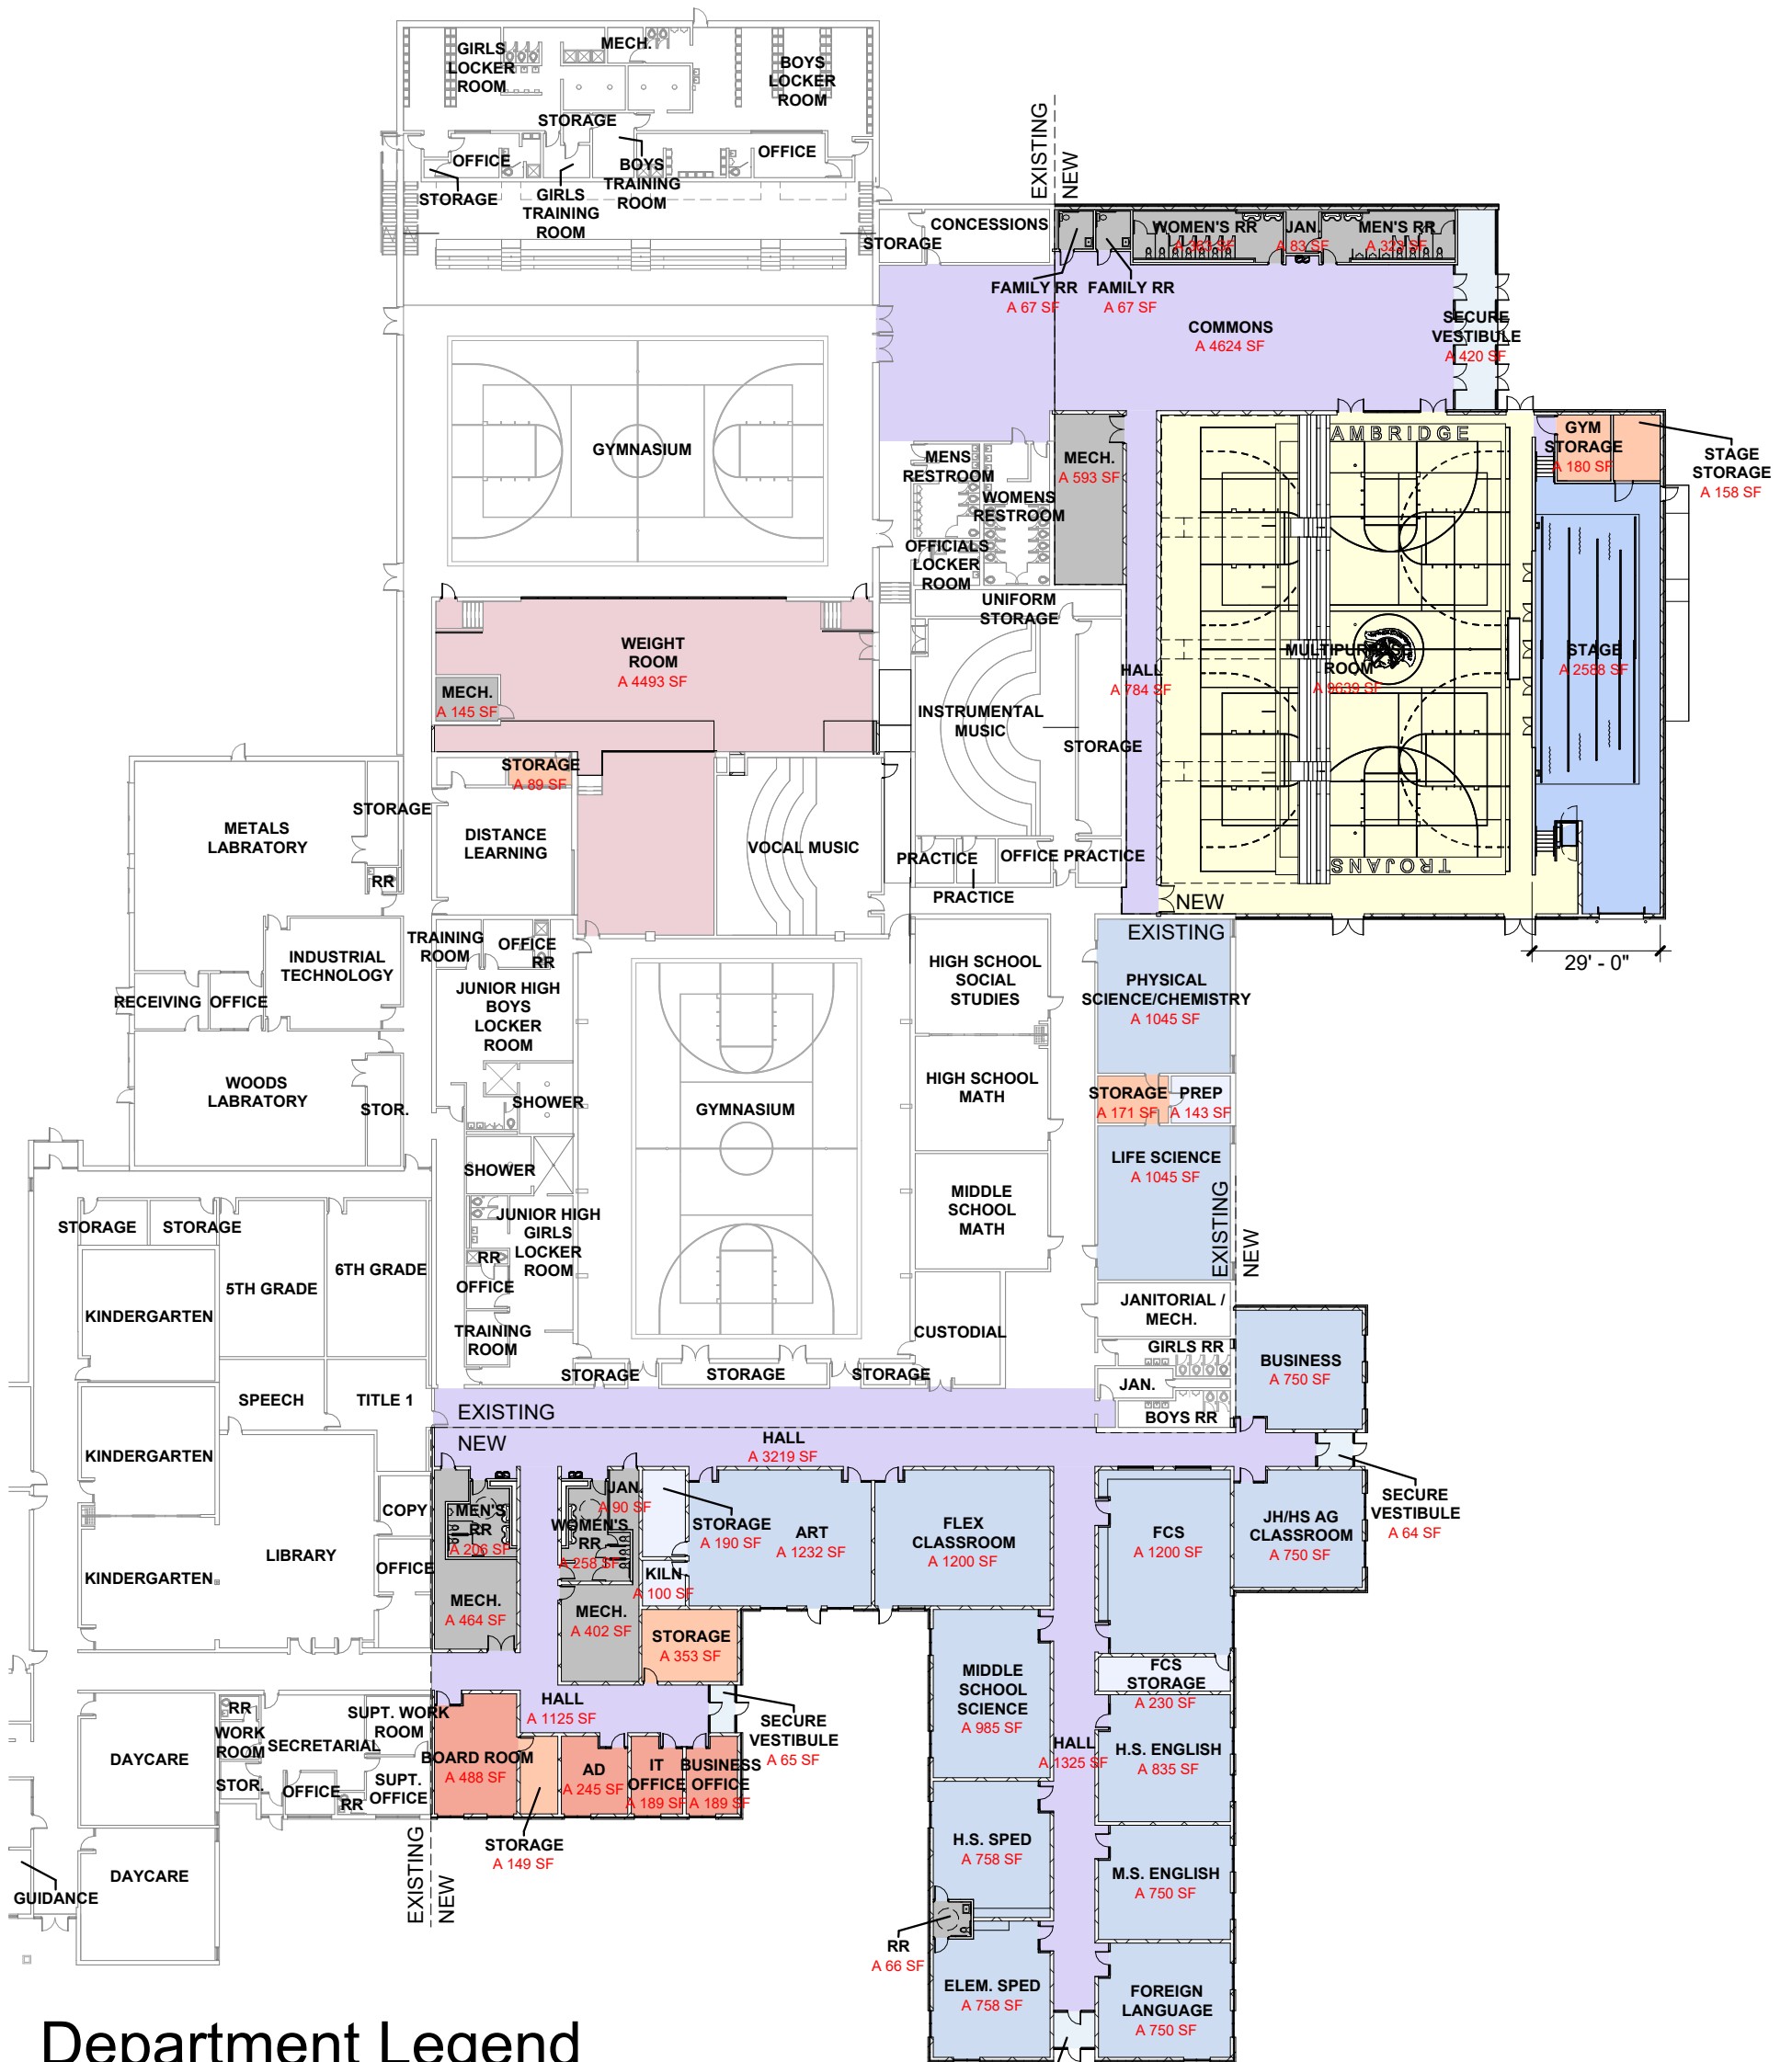





EXISTING SF: 100,850 SF
RENOVATION SF: 11,484 SF
NEW ADDITION SF: 19,323 SF
TOTAL SF: 120,173 SF



 **PRESENTATION SITE PLAN**
1
P-4 SCALE: 1" = 100'-0"




Department Legend

- | | | | |
|---|-------------------|--|-------------|
|  | ADMINISTRATION |  | MEP |
|  | CIRCULATION |  | SPECIAL |
|  | CLASSROOM |  | STAGE |
|  | CLASSROOM SUPPORT |  | STORAGE |
|  | CUSTODIAL |  | TOILET |
|  | GYM |  | WEIGHT ROOM |

EXISTING SF: 100,850 SF
 DEMOLITION SF: 31,728 SF
 RENOVATION SF: 9,916 SF
 NEW ADDITION SF: 39,280 SF
 TOTAL SF: 108,502 SF



EXISTING SF: 100,850 SF
 DEMOLITION SF: 31,728 SF
 RENOVATION SF: 9,916 SF
 NEW ADDITION SF: 39,280 SF
 TOTAL SF: 108,502 SF

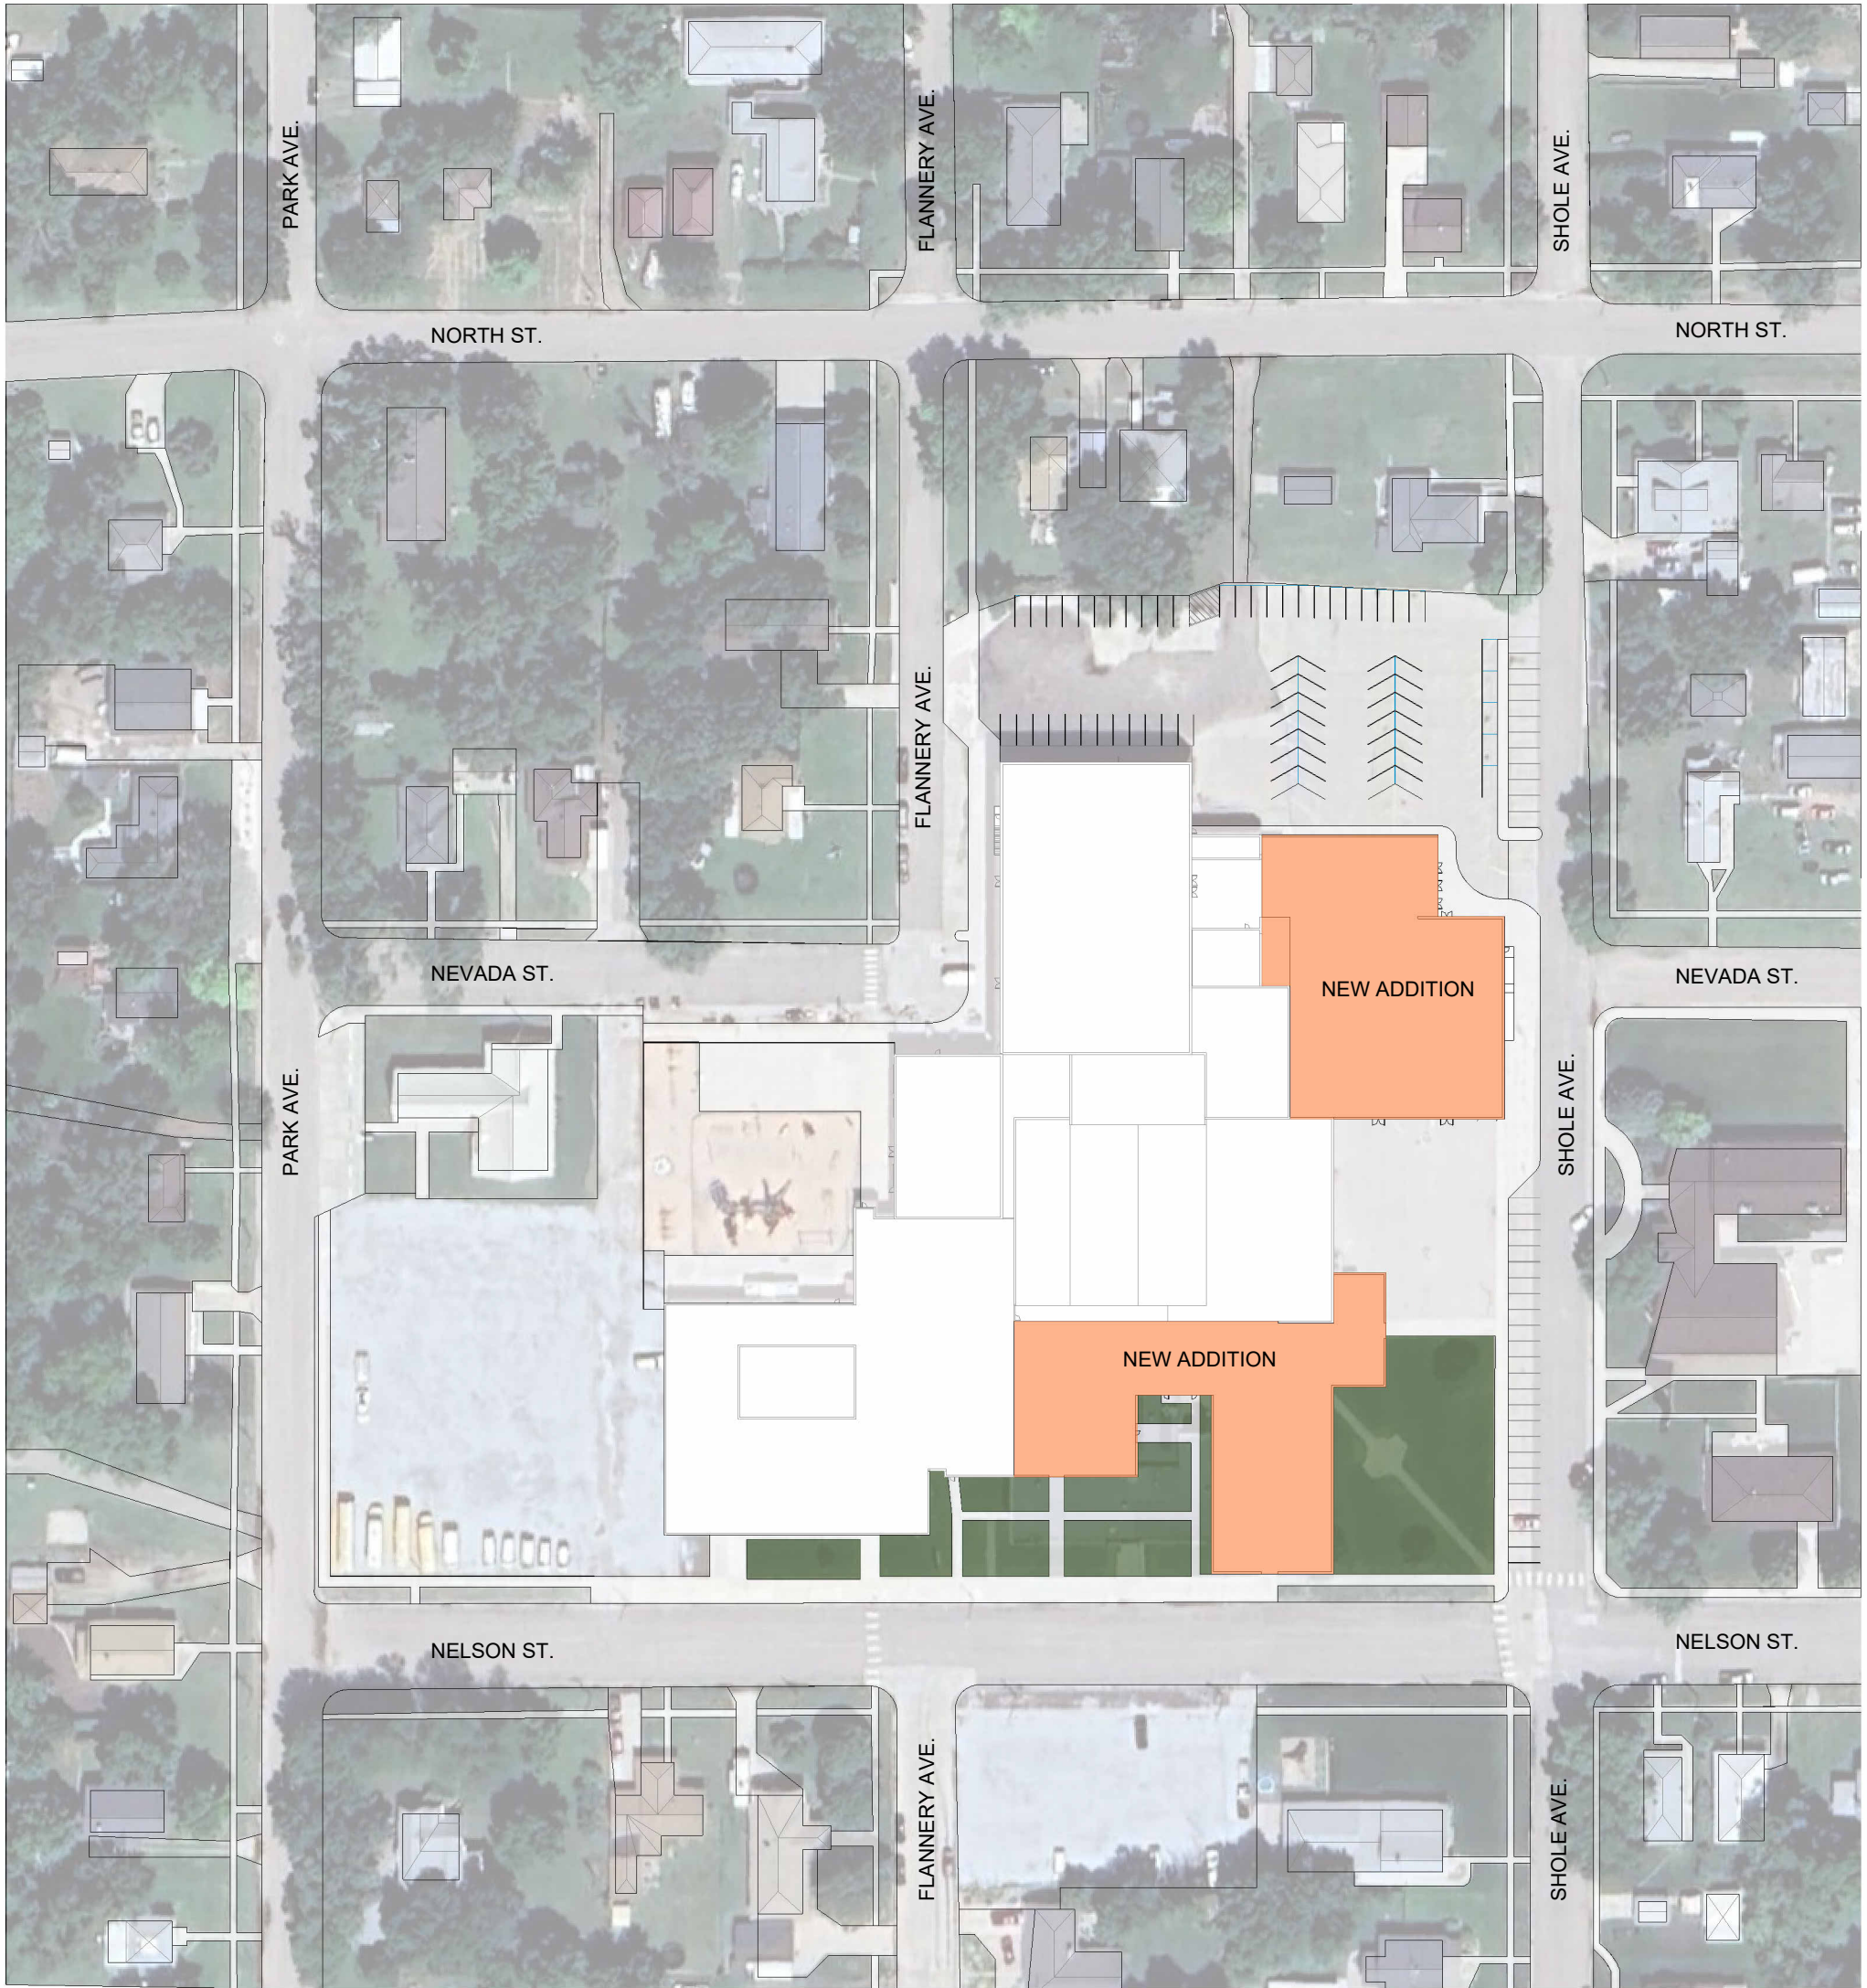

PRESENTATION SITE PLAN
 SCALE: 1" = 100'-0"

Copyright © 2024
 www.WilkinsADP.com