

12th AVENUE

NORTH 'J' STREET

ALLEY

ALLEY

11th AVENUE


11th AVENUE

ALLEY


NORTH 'H' STREET

10th AVENUE

SCALE: 1" = 20'

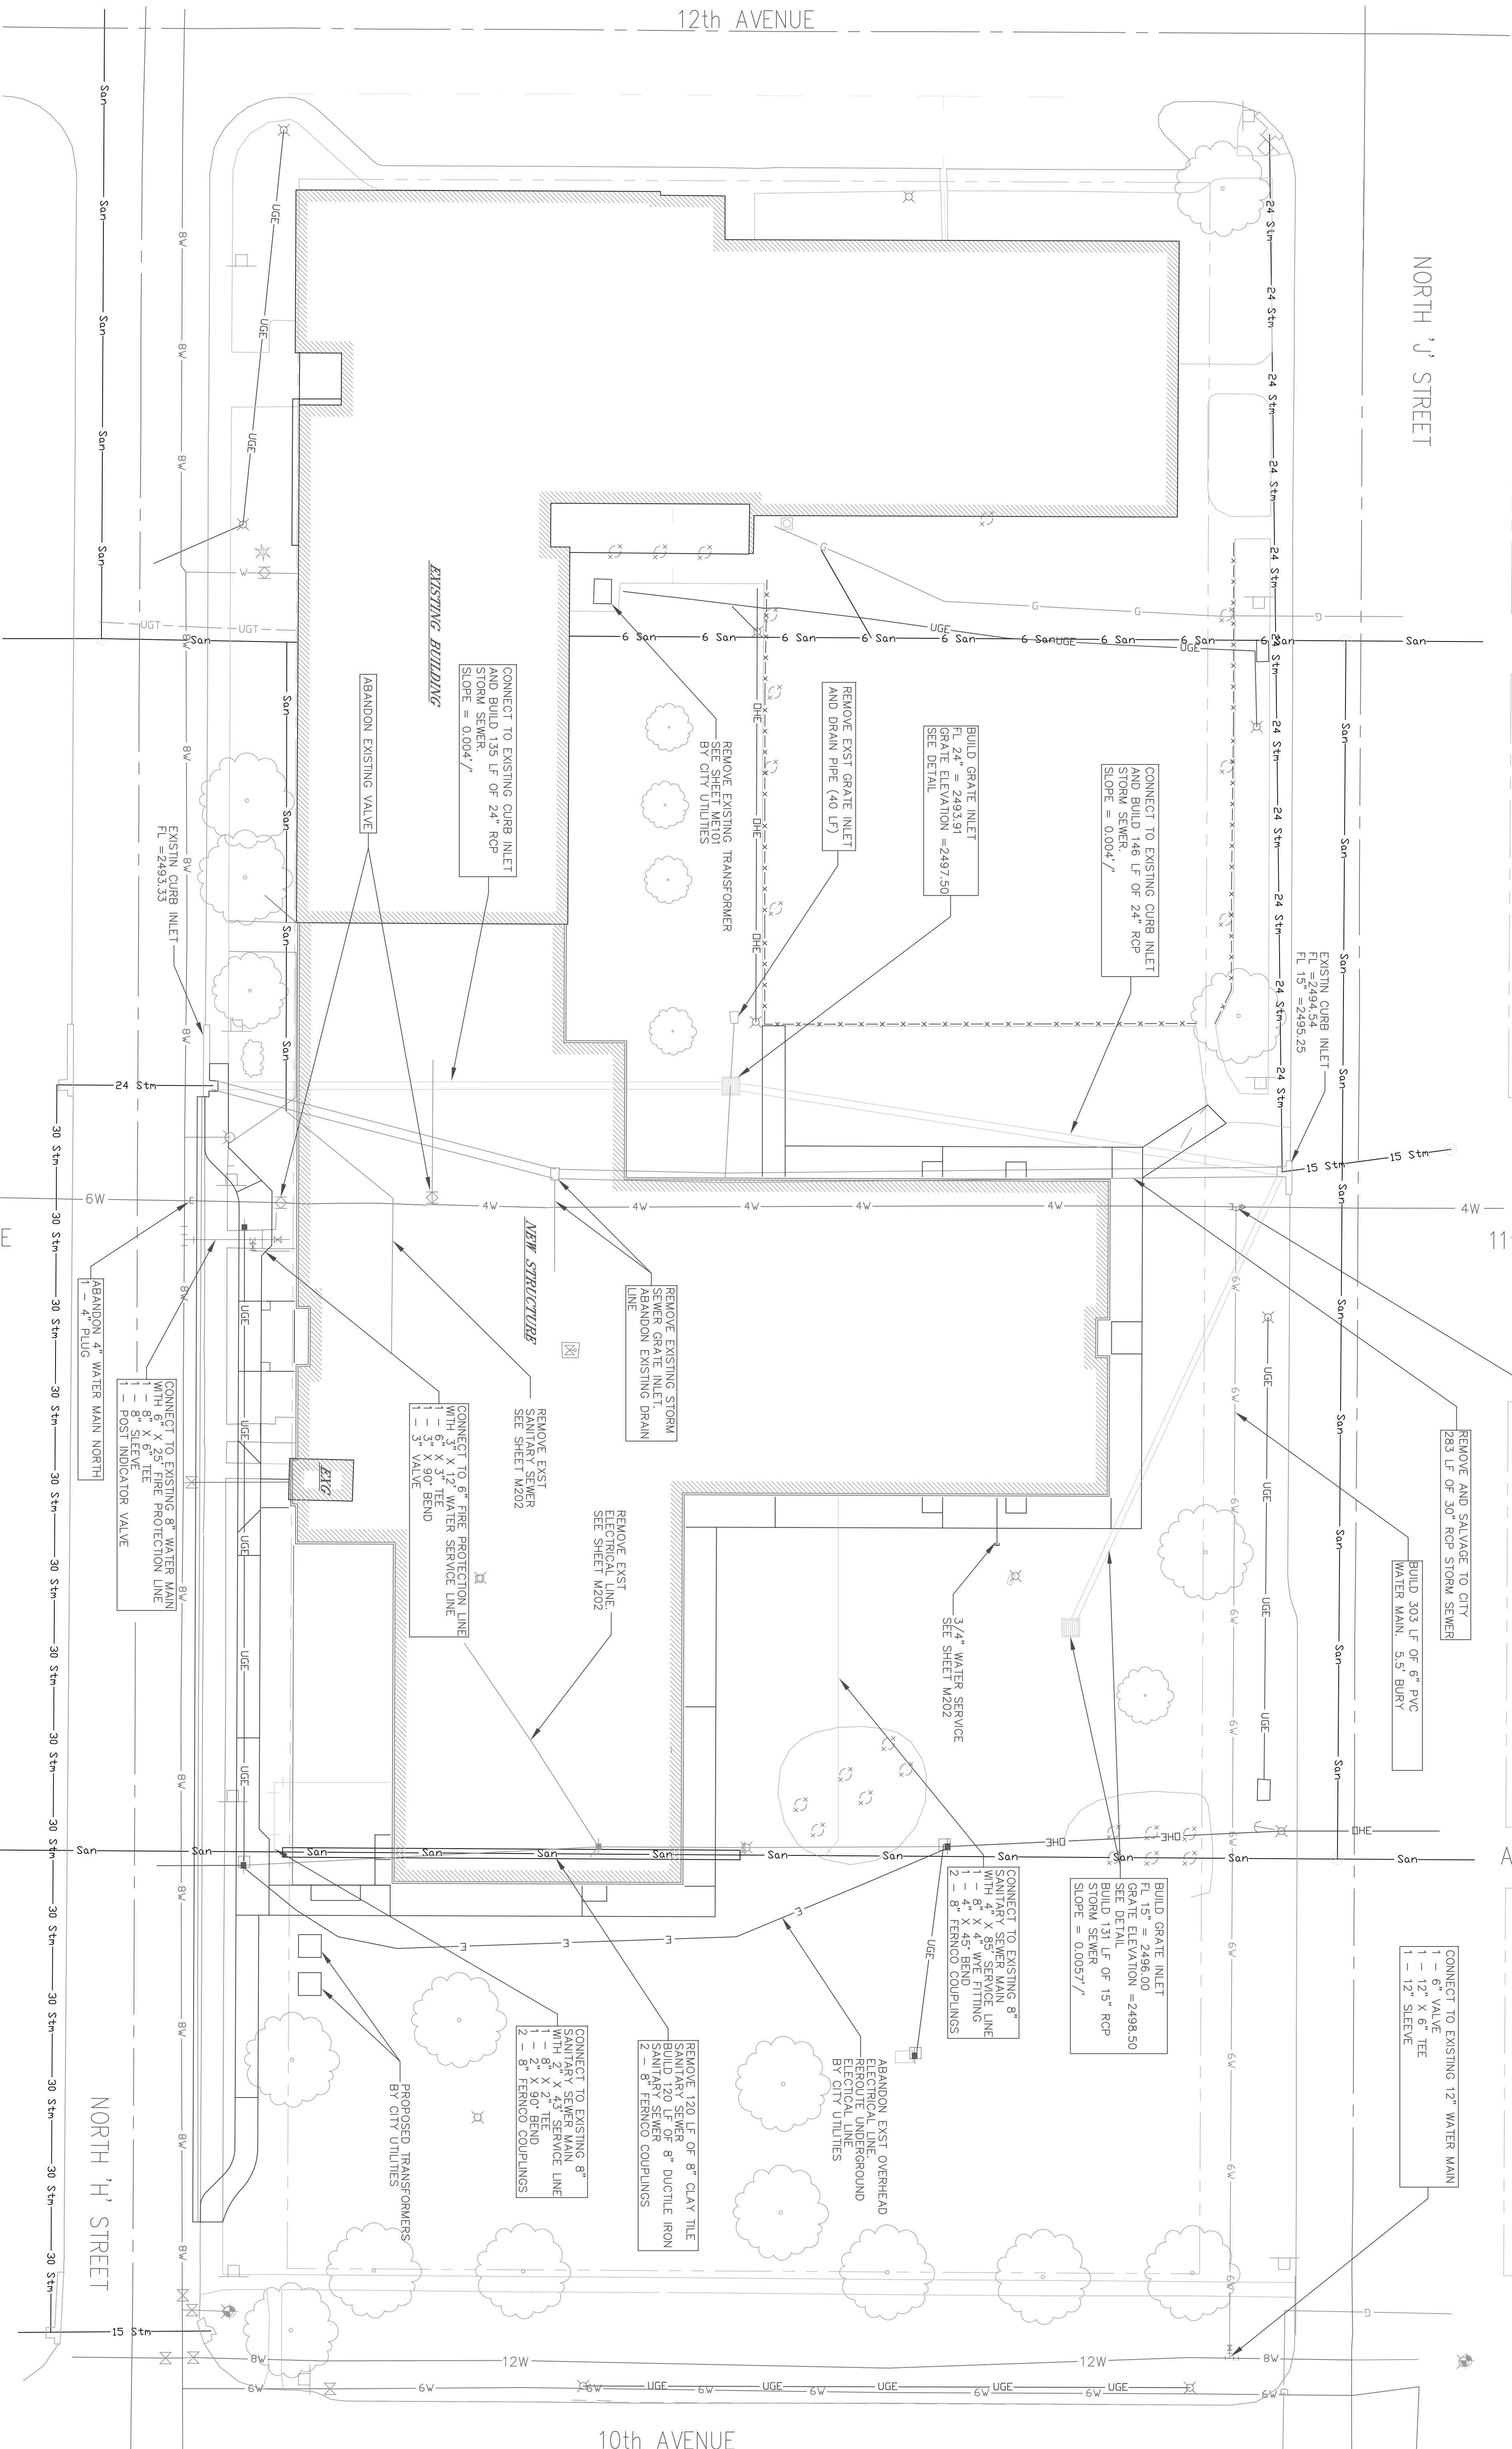

**E.S.P.**  
CONSULTING  
ENGINEERS 421-7096 FAX

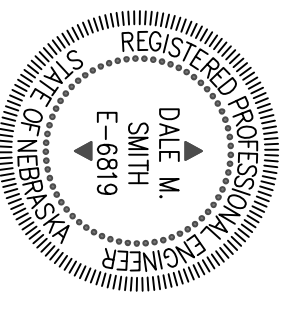


601 OLD  
CHENEY RD.  
SUITE 'A'  
LINCOLN  
NEBRASKA  
68512  
421-7250

**TITLE: Site Utility Plan**

PROJECT: Broken Bow North Park Elementary Addition & Remodel  
1135 North H Street  
Broken Bow, NE 68822

CG ARCHITECTS  
319 EAST FRANKS, SUITE 101  
NORTH PLATTE, NE  
69101  
PHONE: 308.532.0411  
FAX: 308.532.1202

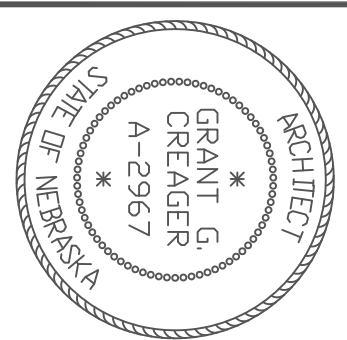

NO.	DATE	REVISIONS

REVISION NUMBER  
**C201**

DRAWN BY  
Cdb

CHECKED BY

DATE  
March 8, 2012

SHEET NUMBER  
421-7250