





SITE PLANTING PLAN: AREA 'B'
 SCALE: 1"=20'-0"

- TREE PLANTING NOTES:**
- DO NOT HEAVILY PRUNE THE TREE AT PRUNING. PRUNE ONLY CROSSOVER LIMBS, CO-DOMINANT LEADERS, & BROKEN OR DEAD BRANCHES. SOME INTERIOR TWIGGS & LATERAL BRANCHES MAY BE PRUNED. DO NOT REMOVE THE TERMINAL BUDS OF BRANCHES THAT EXTEND TO THE EDGE OF THE CROWN
 - MARK THE NORTH SIDE OF THE TREE IN THE NURSERY, AND ROTATE TREE TO FACE NORTH AT THE SITE WHENEVER POSSIBLE
 - SET TOP OF ROOT BALL 1-2 INCHES HIGHER THAN SURROUNDING GRADE
 - APPLY 3" TH WOOD MULCH. DO NOT PLACE MULCH IN DIRECT CONTACT w/ TREE TRUNK
 - APPLY TREE WRAP TO TRUNK FROM THE BTM UPWARD, SECURE w/ TAPE
 - EACH TREE MUST BE PLANTED SUCH THE TRUNK FLARE IS VISIBLE AT THE TOP OF THE ROOT BALL. TREES WHERE THE FLARE IS NOT VISIBLE SHALL BE REJECTED. DO NOT COVER THE TOP OF THE ROOT BALL w/ SOIL
 - REMOVE ALL TWINE, ROPE, WIRE AND BURLAP FROM THE UPPER 13 OF ROOT BALL (REMOVE WIRE BASKETS)
 - PLACE ALL ROOT BALLS ON UN-EXCAVATED OR TAMPED SOIL, TYP
- STAKING REQUIREMENTS:**
- STAKING SHALL BE w/ APPROVAL OF LANDSCAPE ARCH. IF TREE WILL NOT BE ABLE TO SUPPORT ITSELF (DEPENDS ON SPECIES)
 - WIRE / CABLE SHALL BE GALV, 14-GAUGE FOR TREES UNDER 2 1/2" CAL, 12-GAUGE FOR TREES OVER 3" CAL
 - TIGHTEN WIRE / CABLE ONLY ENOUGH TO KEEP FROM SLIPPING. ALLOW FOR SOME TRUNK MOVEMENT. PLASTIC HOSE SHALL BE LONG ENOUGH TO ACCOMMODATE 1 1/2" OF GROWTH
 - STAKES SHALL BE 1 1/2" x 1 1/2" HARDWOOD OR EQUAL

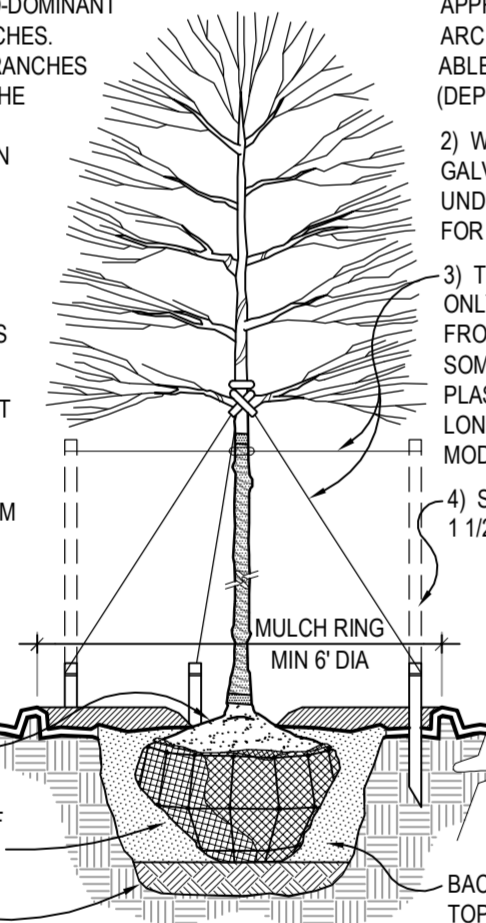


1 PLANTING INSTALLATION DETAILS
 SCALE: 1/2"=1'-0"
 (IN ALL SOIL TYPES)

- TREE PLANTING NOTES:**
- DO NOT HEAVILY PRUNE THE TREE AT PRUNING. PRUNE ONLY CROSSOVER LIMBS, CO-DOMINANT LEADERS, & BROKEN OR DEAD BRANCHES. SOME INTERIOR TWIGGS & LATERAL BRANCHES MAY BE PRUNED. DO NOT REMOVE THE TERMINAL BUDS OF BRANCHES THAT EXTEND TO THE EDGE OF THE CROWN
 - MARK THE NORTH SIDE OF THE TREE IN THE NURSERY, AND ROTATE TREE TO FACE NORTH AT THE SITE WHENEVER POSSIBLE
 - SET TOP OF ROOT BALL 1-2 INCHES HIGHER THAN SURROUNDING GRADE
 - APPLY 3" TH WOOD MULCH. DO NOT PLACE MULCH IN DIRECT CONTACT w/ TREE TRUNK
 - APPLY TREE WRAP TO TRUNK FROM THE BTM UPWARD, SECURE w/ TAPE
 - EACH TREE MUST BE PLANTED SUCH THE TRUNK FLARE IS VISIBLE AT THE TOP OF THE ROOT BALL. TREES WHERE THE FLARE IS NOT VISIBLE SHALL BE REJECTED. DO NOT COVER THE TOP OF THE ROOT BALL w/ SOIL
 - REMOVE ALL TWINE, ROPE, WIRE AND BURLAP FROM THE UPPER 13 OF ROOT BALL (REMOVE WIRE BASKETS)
 - PLACE ALL ROOT BALLS ON UN-EXCAVATED OR TAMPED SOIL, TYP
- SHRUB PLANTING NOTES:**
- SET SHRUB AT SAME DEPTH AT WHICH IT GREW IN THE FIELD OR CONTAINER
 - PRUNE, THIN & SHAPE SHRUBS IN ACCORDANCE w/ STANDARD HORTICULTURAL PRACTICE
- PERENNIAL PLANTING NOTES:**
- APPLY 3" TH BED OF MULCH ON PERENNIAL PLANT BED, DO NOT COVER PLANTS
 - THOROUGHLY MIX COMPOST IN TOP 3-4" OF SOIL
 - BREAK UP EXISTING SOIL TO A DEPTH OF 36"
 - PROVIDE NEW TOPSOIL FOR TOP 24" OF PLANTING BED

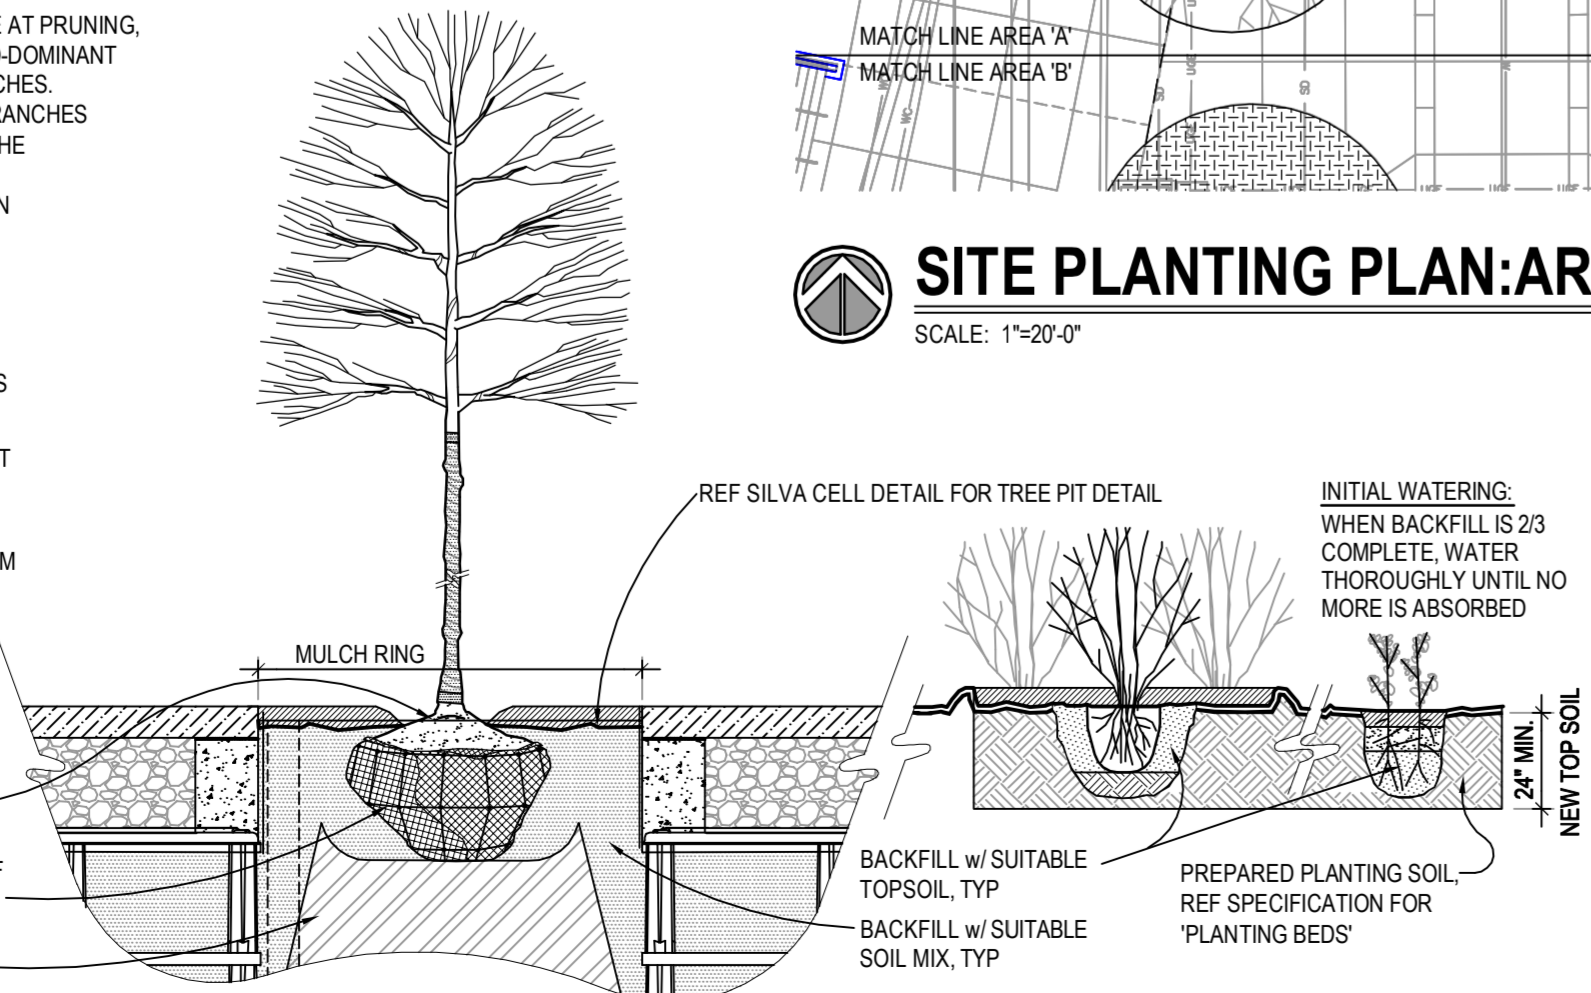


2 SILVA CELL TREE INSTALLATION DETAIL
 SCALE: 1/2"=1'-0"
 (IN ALL SOIL TYPES)

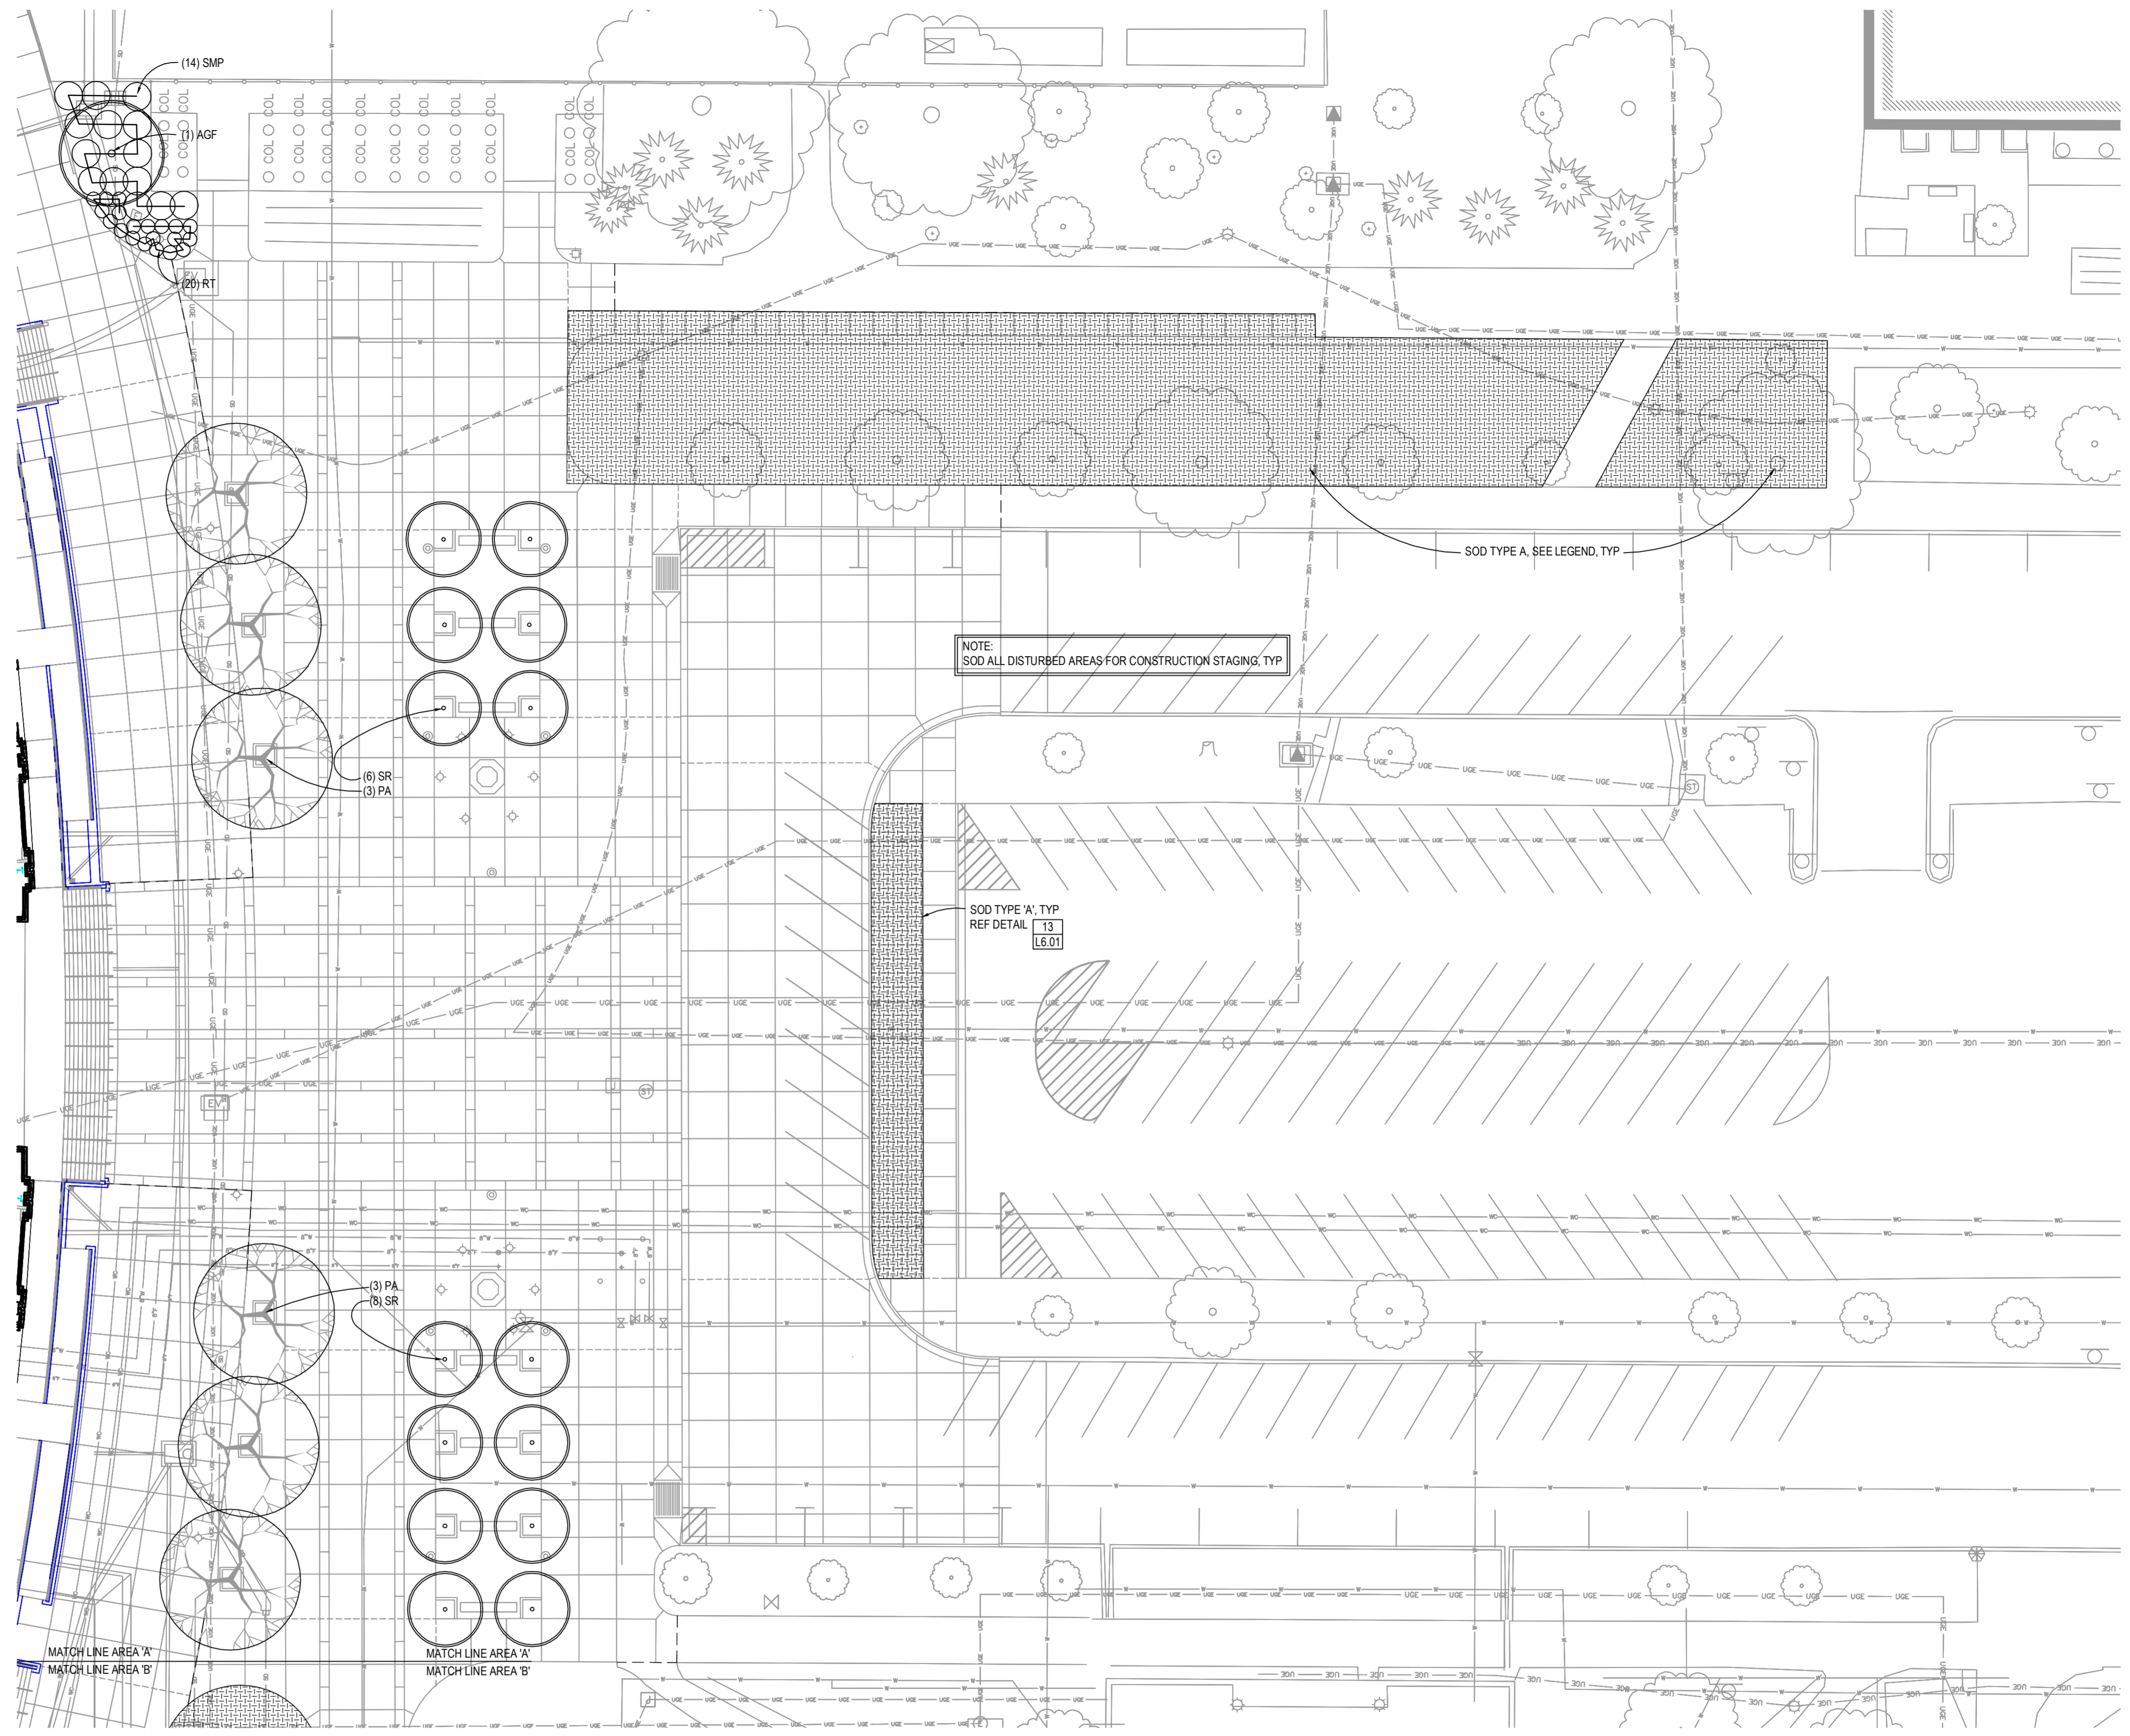

SITE PLANTING PLAN: AREA 'A'
 SCALE: 1"=20'-0"

- GENERAL NOTES:**
- FINE GRADE AND SOD OR MULCH RESPECTIVE AREAS DAMAGED BY CONSTRUCTION OPERATIONS NOT OTHERWISE INDICATED ON PLANS.

SYMBOL	BOTANICAL NAME	COMMON NAME	SIZE & METHOD OF HANDLING
TREES			
AGF	ACER CINNALA 'FLAME'	FLAME AMUR MAPLE	2.5" CAL/ 8&B/ 12' HT MIN
PA	PLATANUS X ACERIFOLIA 'MORTON CIRCLE'	EXCLAMATION! LONDON PLANETREE	3" CAL/ 8&B/ 12' HT MIN
SR	SYRINGA RETICULATA 'IVORY SILK'	IVORY SILK JAPANESE TREE LILAC	2" CAL/ 8&B/ 8' HT MIN
SHRUBS			
RT	ROSA 'ANORONEZ'	CHATEAU MERLOT SHRUB ROSE	#2 CONT/ 18" MIN W/ 3 CANES
SMP	SYRINGA MEYERI 'PALIBIN'	DWARF KOREAN LILAC	#2 CONT/ 18" MIN W/ 3 CANES

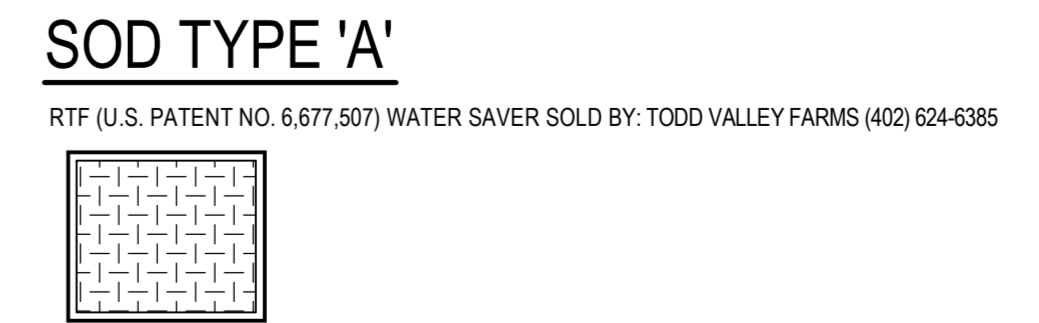

SHEET HISTORY:

ISSUED	DATE	REASON
A - 002	05/22/2013	AS PER CONSTR. DOCUMENTS
	05/22/2013	AS PER ADDENDUM #002 (ENTIRE SHEET)

**UNL East Stadium
 12th St. Mall Extension**
 UNL City Campus
 Lincoln, Nebraska

TCEP No.: 018-196-13
 UNL No.: C904P158

May 1, 2013



Site Planting Plan

L4.01