




■ ■ ■ ■ ■  
 COPYRIGHT © 2013  
 All rights reserved. All information  
 contained herein is property of  
 Erickson Sullivan Architects. No part  
 of these drawings may be reproduced  
 in any form or by any means with  
 out prior written permission of  
 Erickson Sullivan Architects.  
 ■ ■ ■ ■ ■

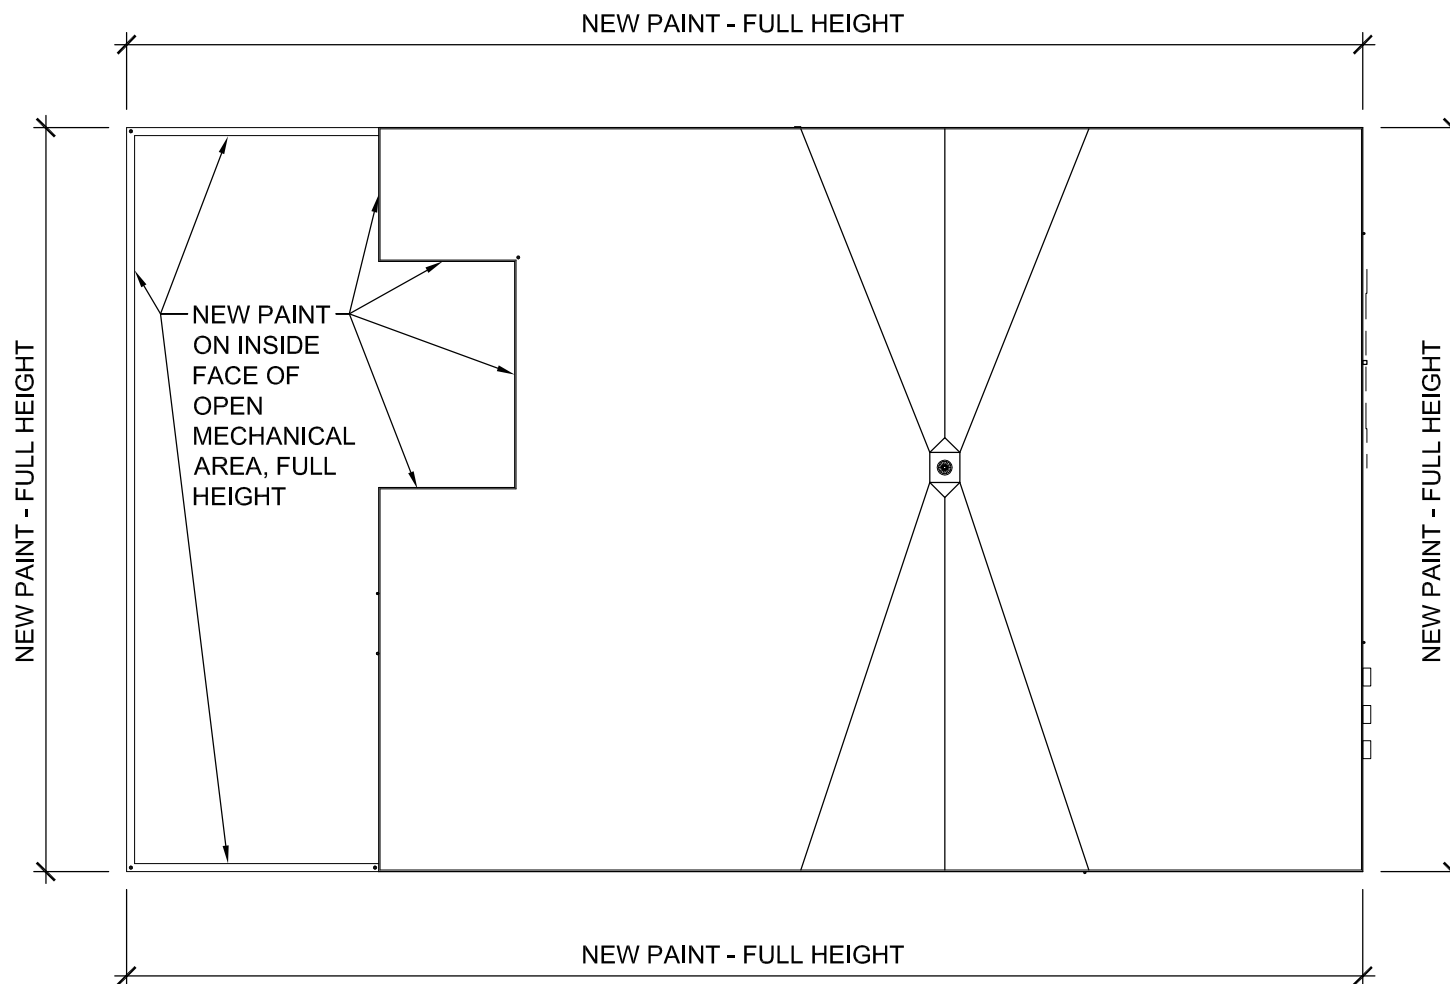

**NDOR—  
 CENTRAL  
 BUILDING  
 PENTHOUSE  
 RE—ROOF**

**ROOF PLAN**

BUILDING NO. 00201  
 LINCOLN, NEBRASKA

NDOR Project No. AFE I-036  
 ESA Project No. 31513

**ADDENDUM #1**

Date: 25 JULY 2013




**ERICKSON  
 ARCHITECTS  
 SULLIVAN**

209 South 9th Street  
 Lincoln, NE 68508

Tel.402.475.1787 Fax402.475.1800

■ ■ ■ ■ ■  
 ADD—1  
 ■ ■ ■ ■ ■

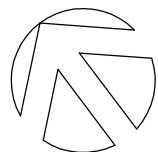

**ROOF PLAN**

SCALE: 1/16" = 1'-0"