



ARCHITECTURE • ENGINEERING • INTERIOR DESIGN

ADDENDUM

PROJECT: University of South Dakota
Davidson Hall
Reroof
Vermillion, South Dakota

ADDENDUM NUMBER

AD-1

ISSUED BY:

Matt Metcalf, Architect

PROJECT #: 13-0180

DATE ISSUED: Wednesday, January 22, 2014

This addendum is issued by the Architect to all known bidders before receipt of proposals, for the purpose of explaining, interpreting, or modifying the original plans and specifications. When enumerated by the bidder upon the proposal sheet, the information or instructions given hereon will be equally binding upon all parties as if included in the original plans and specifications.


BIDDER MUST ENTER THE NUMBER OF THIS ADDENDUM ON HIS PROPOSAL SHEET

THE FOLLOWING ITEMS ARE APPLICABLE TO THE DRAWINGS:

AD-1, ITEM 1:

In reference to the Sheet A-101, replace Demolition Roof Plan 1/A-101 with the attached Supplemental Drawing A-101.1.

END AD-1

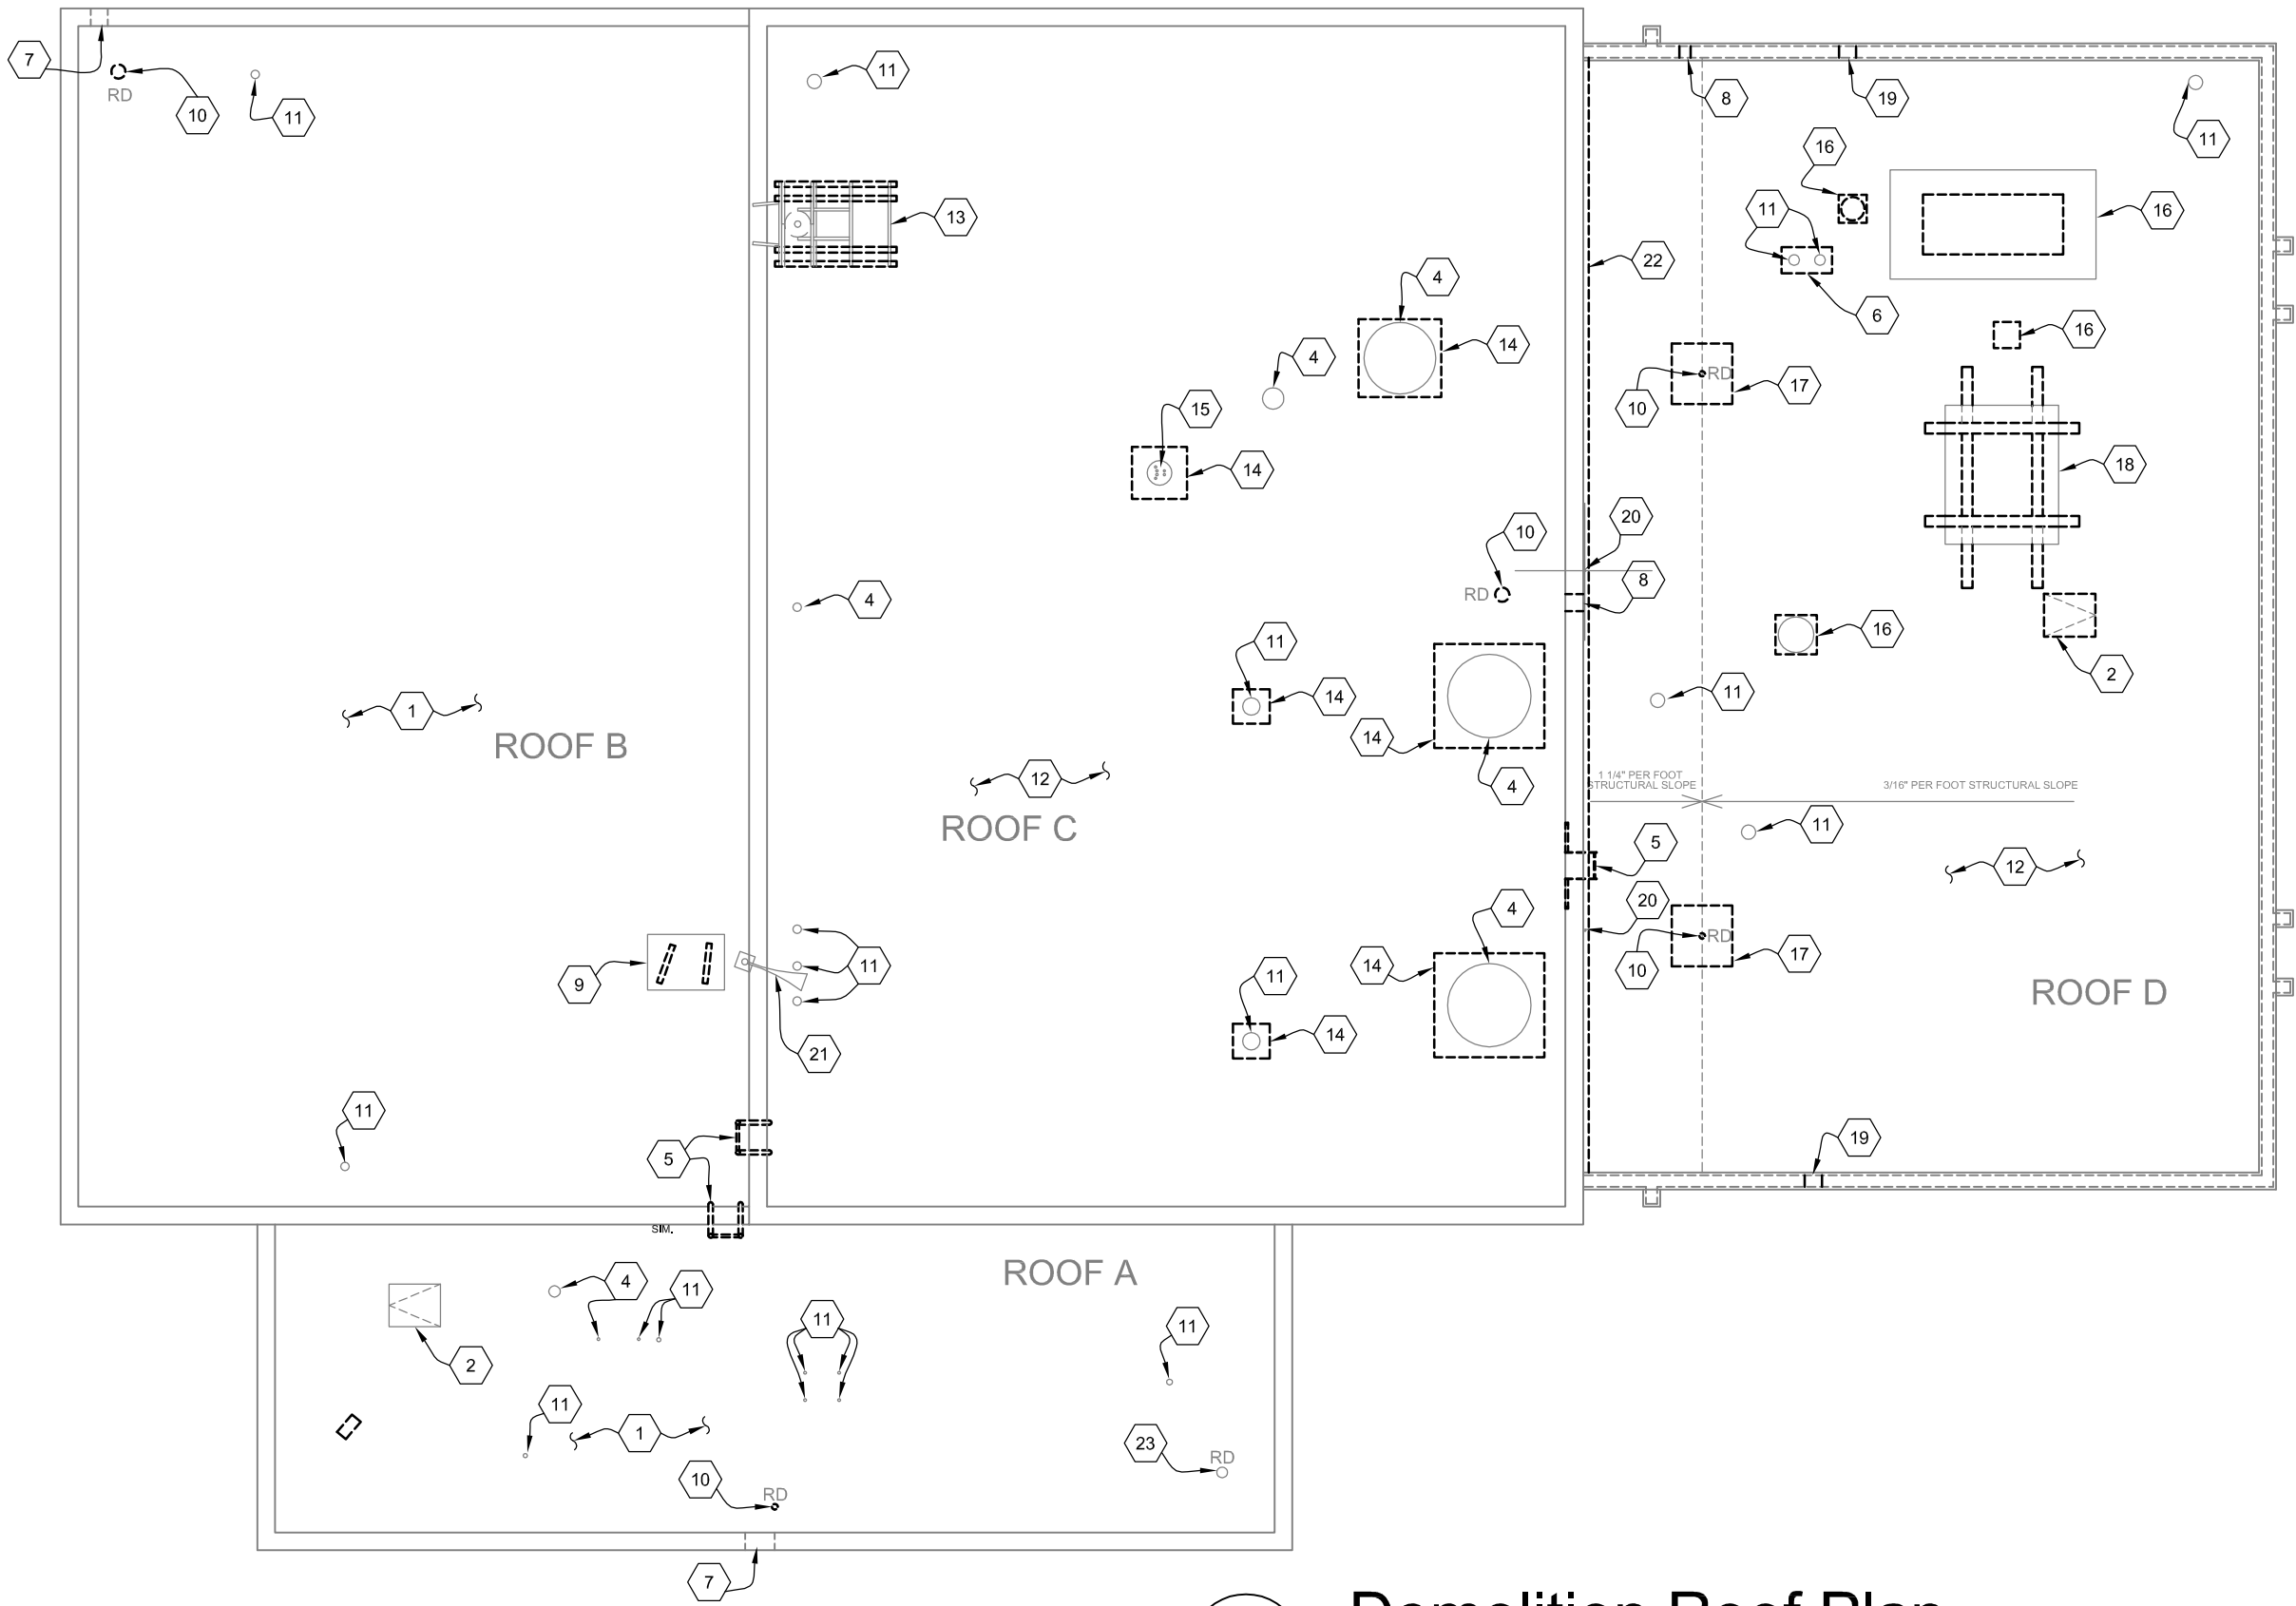

1

Demolition Roof Plan

Scale: 3/32" = 1'-0"

Lincoln
 1221 N Street, Suite 600
 Lincoln, NE 68508
 Phone 402-476-9700
 Fax 402-476-9722

Vermillion
 15 East Main, Suite 201
 Vermillion, SD 57069
 Phone 605-624-1081



This document originally issued and sealed by:

Matthew C. Metcalf
 Registered Architect
 8698

on: 01-14-2014

This media should not be considered a certified document.

University of South Dakota
 Vermillion, SD 57069

Davidson Hall - Reroof

OSE Proj. No. R0614-08x

Issue Date	01-17-2014
Job #	13-0180
Drawn by:	Dan W.
CADD file:	A-101

COPYRIGHT © DAVIS DESIGN ALL RIGHTS RESERVED

Drawing Title
 Demolition Roof Plan

From Sheet:	A-101	for CA use:
Drawing #	A-101.1	