


1 FLOOR PLAN LEVEL 1 - AREA 'B'
A1-2 3/16" = 1'-0"

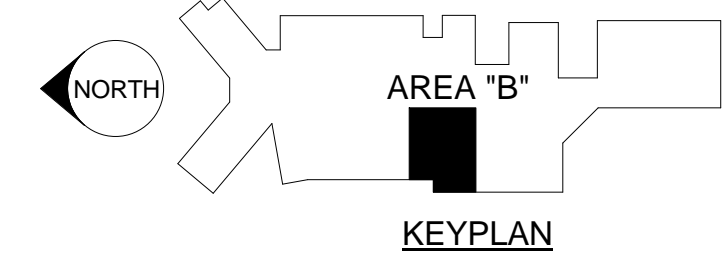

ALTUS
architectural studios

12925 West Dodge Road
Omaha, NE 68154
Phone: 402.334.2422 Fax: 402.334.9023
altustudios.com

architecture design planning

Consultants:

SES SPECIALIZED ENGINEERING SOLUTIONS
10300 Ellison Circle
Omaha, NE 68134
Phone: 402.991.5520
www.specializedeng.com

TD2 engineering & surveying

Contractor:

Sampson
Construction


Client:

**YORK GENERAL
HEALTH CARE
SERVICES**

Project Title:
**HOSPITAL
ADDITION AND
REMODEL**

© 2014 Altus Architectural Studios Inc.
This document is specifically
designed for construction by
Altus Architectural Studios and
permission to use/copy this document
in part or whole without written
consent of Altus is prohibited.

Rev	Date	Description

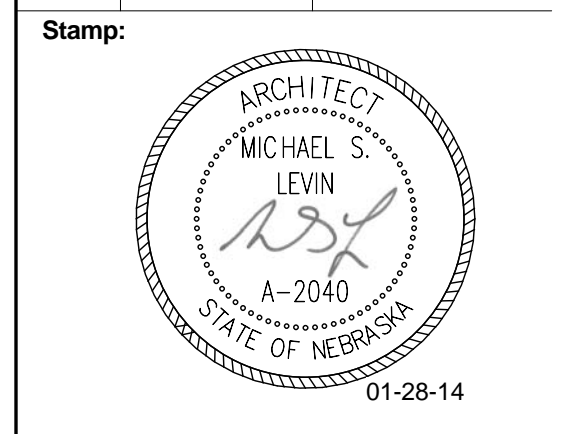

Drawn By: msl Project Manager: msl

Project Number: 24902

Date: 01/28/2014

Sheet Title:
**FLOOR PLAN -
AREA "B"**

Sheet Number:
A1-2