


**YORK GENERAL
HEALTH CARE
SERVICES**

Project Title:
**HOSPITAL
ADDITION AND
REMODEL**

© 2014 Altus Architectural Studios Inc.
This document is specifically
designed for construction by
Altus Architectural Studios and
permission to use/copy this document
in part or whole without written
consent of Altus is prohibited.

Rev	Date	Description
1	02/25/2014	Add No.1

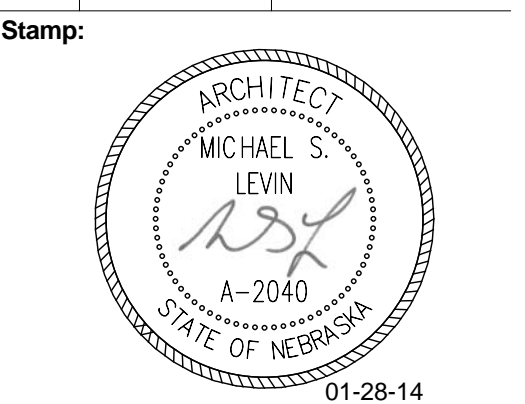

Drawn By: Project Manager:
Author: Approver


Project Number:
24902

Date:
01/28/2014

Sheet Title:
**FLOOR PLAN -
LEVEL 2**

Sheet Number:

A1-4

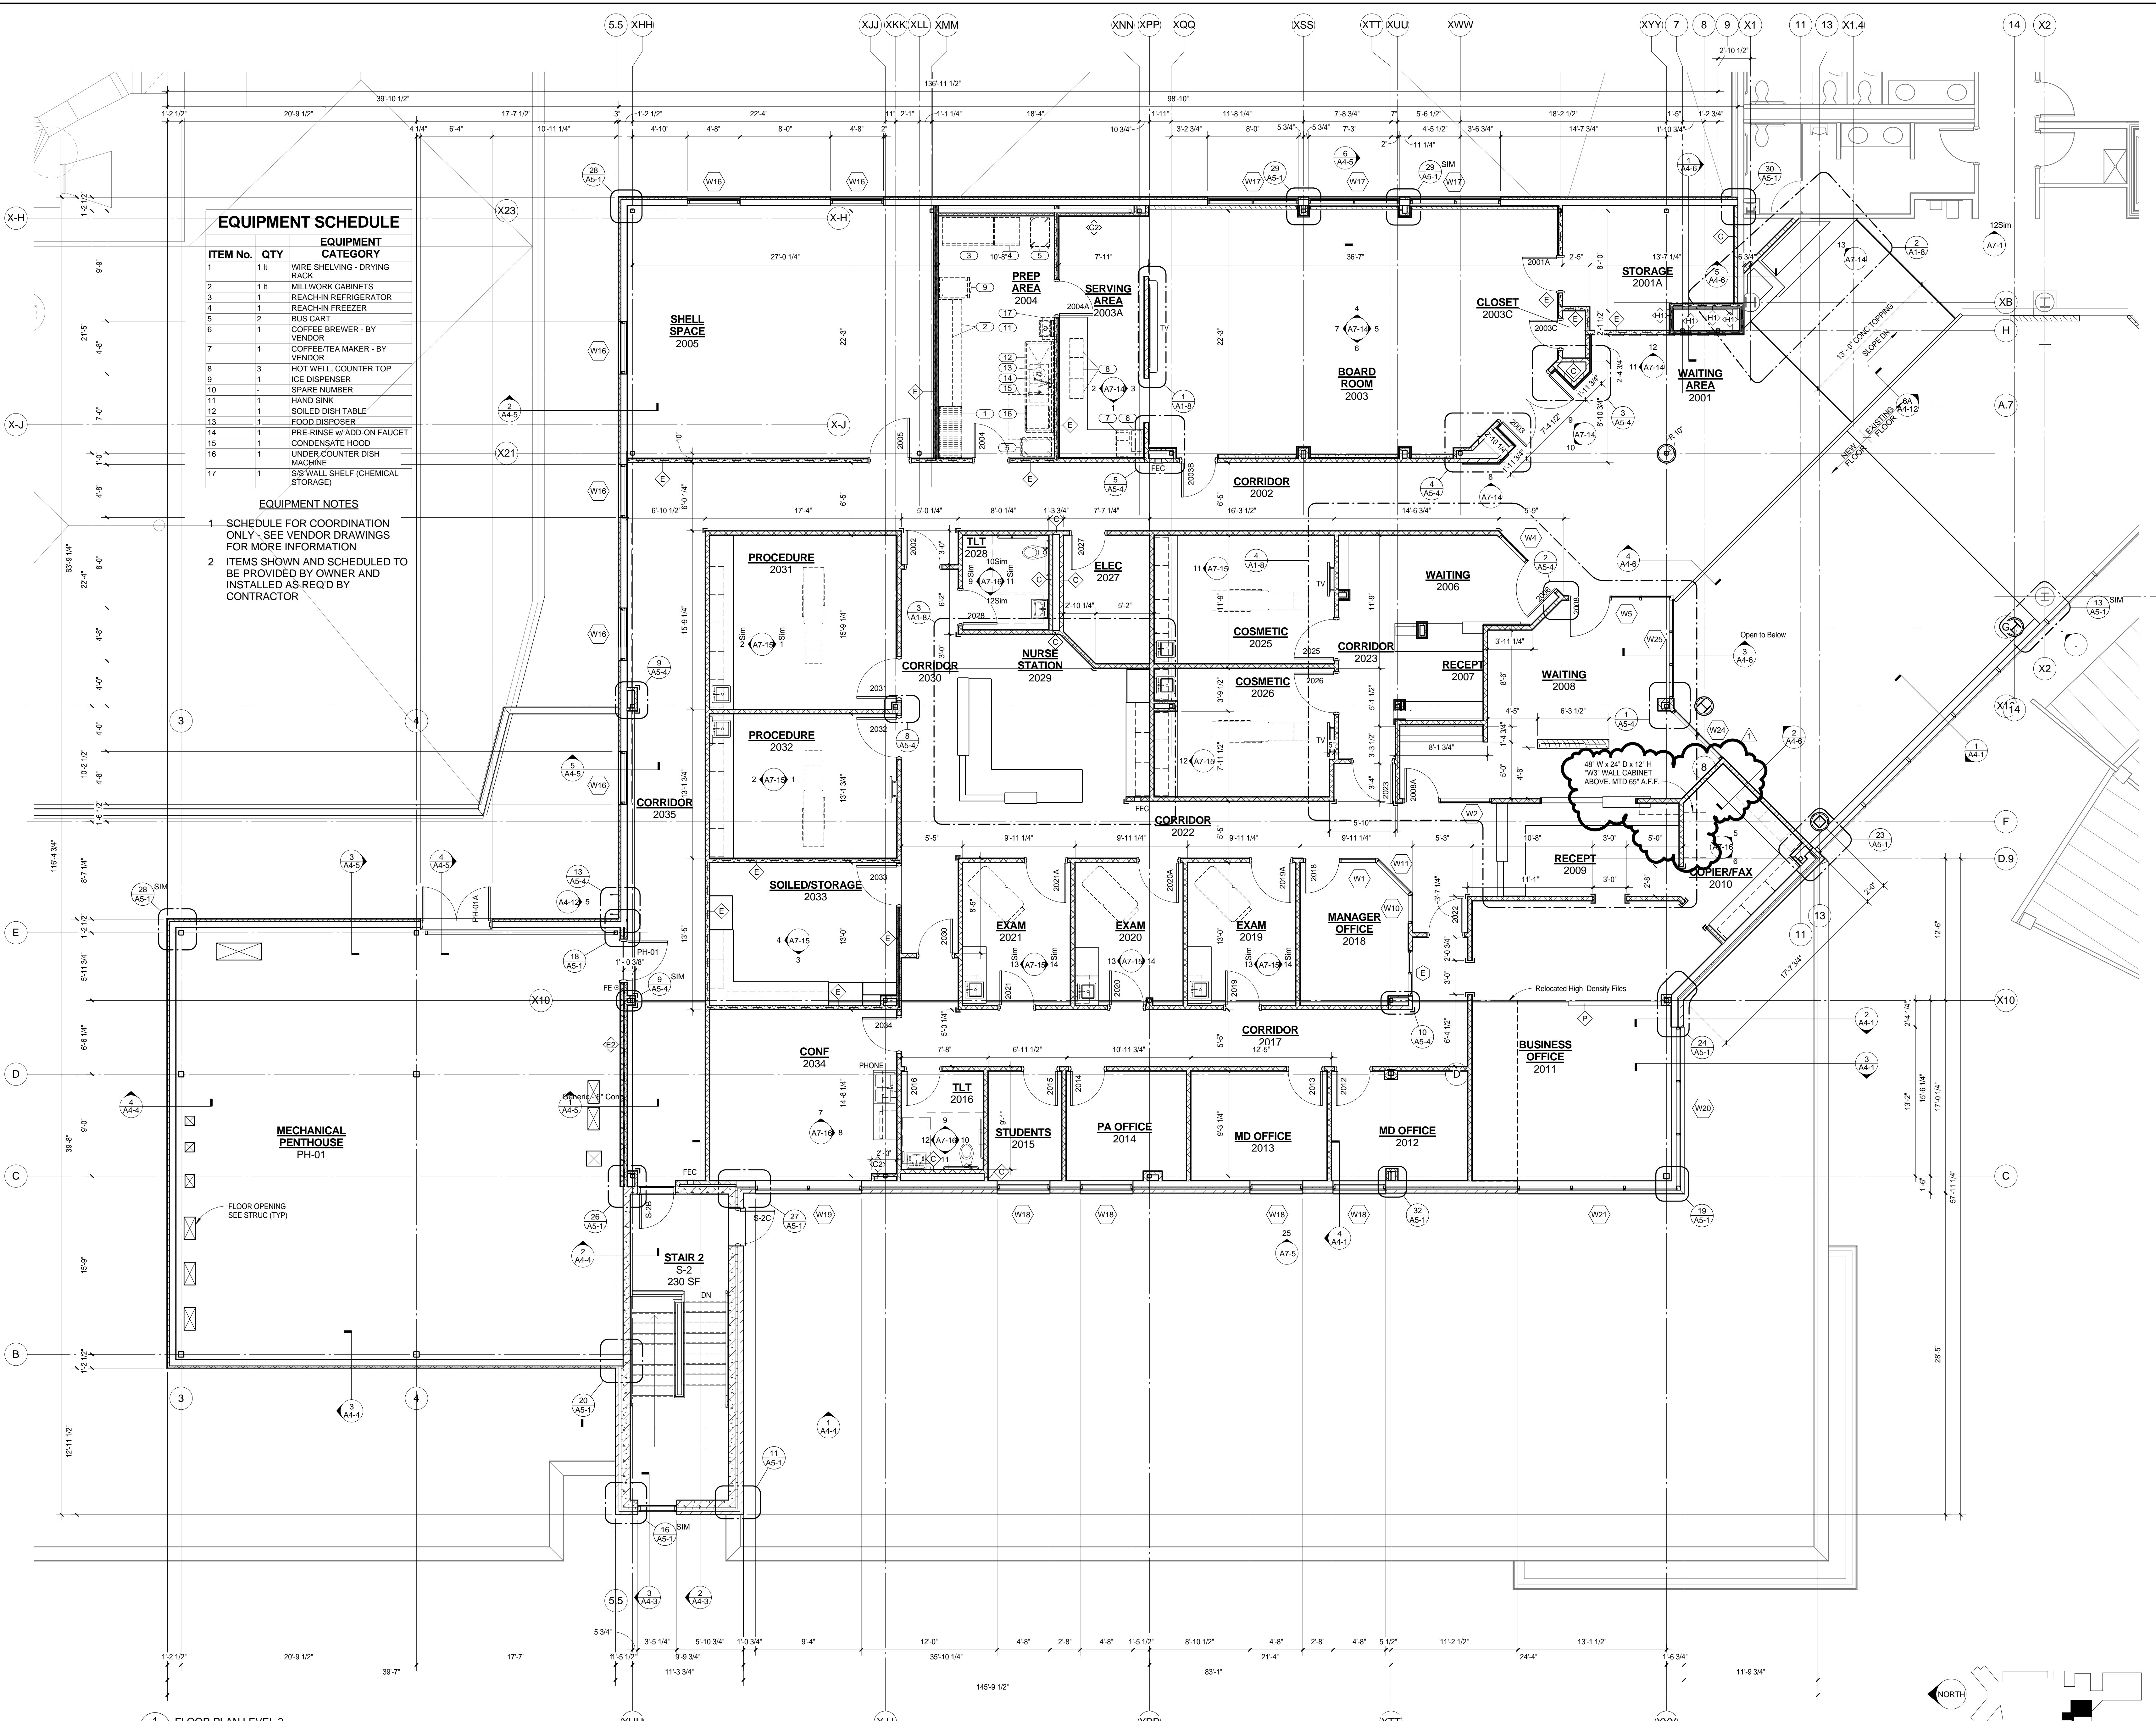

EQUIPMENT SCHEDULE

ITEM No.	QTY	EQUIPMENT CATEGORY
1	1 II	WIRE SHELVING - DRYING RACK
2	1 II	MILLWORK CABINETS
3	1	REACH-IN REFRIGERATOR
4	1	REACH-IN FREEZER
5	2	BUS CART
6	1	COFFEE BREWER - BY VENDOR
7	1	COFFEE/TEA MAKER - BY VENDOR
8	3	HOT WELL COUNTER TOP
9	1	ICE DISPENSER
10	-	SPARE NUMBER
11	-	HAND SINK
12	1	SOILED DISH TABLE
13	1	FOOD DISPOSER
14	1	PRE-RINSE W/ADD-ON FAUCET
15	1	CONDENSATE HOOD
16	1	UNDER COUNTER DISH MACHINE
17	1	S/S WALL SHELF (CHEMICAL STORAGE)

EQUIPMENT NOTES

- SCHEDULE FOR COORDINATION ONLY - SEE VENDOR DRAWINGS FOR MORE INFORMATION
- ITEMS SHOWN AND SCHEDULED TO BE PROVIDED BY OWNER AND INSTALLED AS REQ'D BY CONTRACTOR

1 FLOOR PLAN LEVEL 2
3/16" = 1'-0"

