



PROJECT:	Union Bank & Trust	PROJECT NO.	M13455
FROM:	BVH Architects	DATE:	06/19/2014
		ADDENDUM NO.	002

This Addendum is issued by the Architect to all bidders of record prior to receipt of proposals. Bidders shall acknowledge receipt of this addendum by so indicating on the Proposal Form. Failure to do so may subject Bidder to disqualification.

All information and instructions given herein shall become a part of the Contract Documents.


GENERAL

1. The following Manufacturer/Products are approved for bidding:
 - a. Chemlink – Durasil


DRAWINGS

1. C1.1 - Layout Plan
 - a. Please see attached for revisions to the above referenced drawing.
2. C1.2 –Grading Plan
 - a. Please see attached for revisions to the above referenced drawing.

END OF ADDENDUM

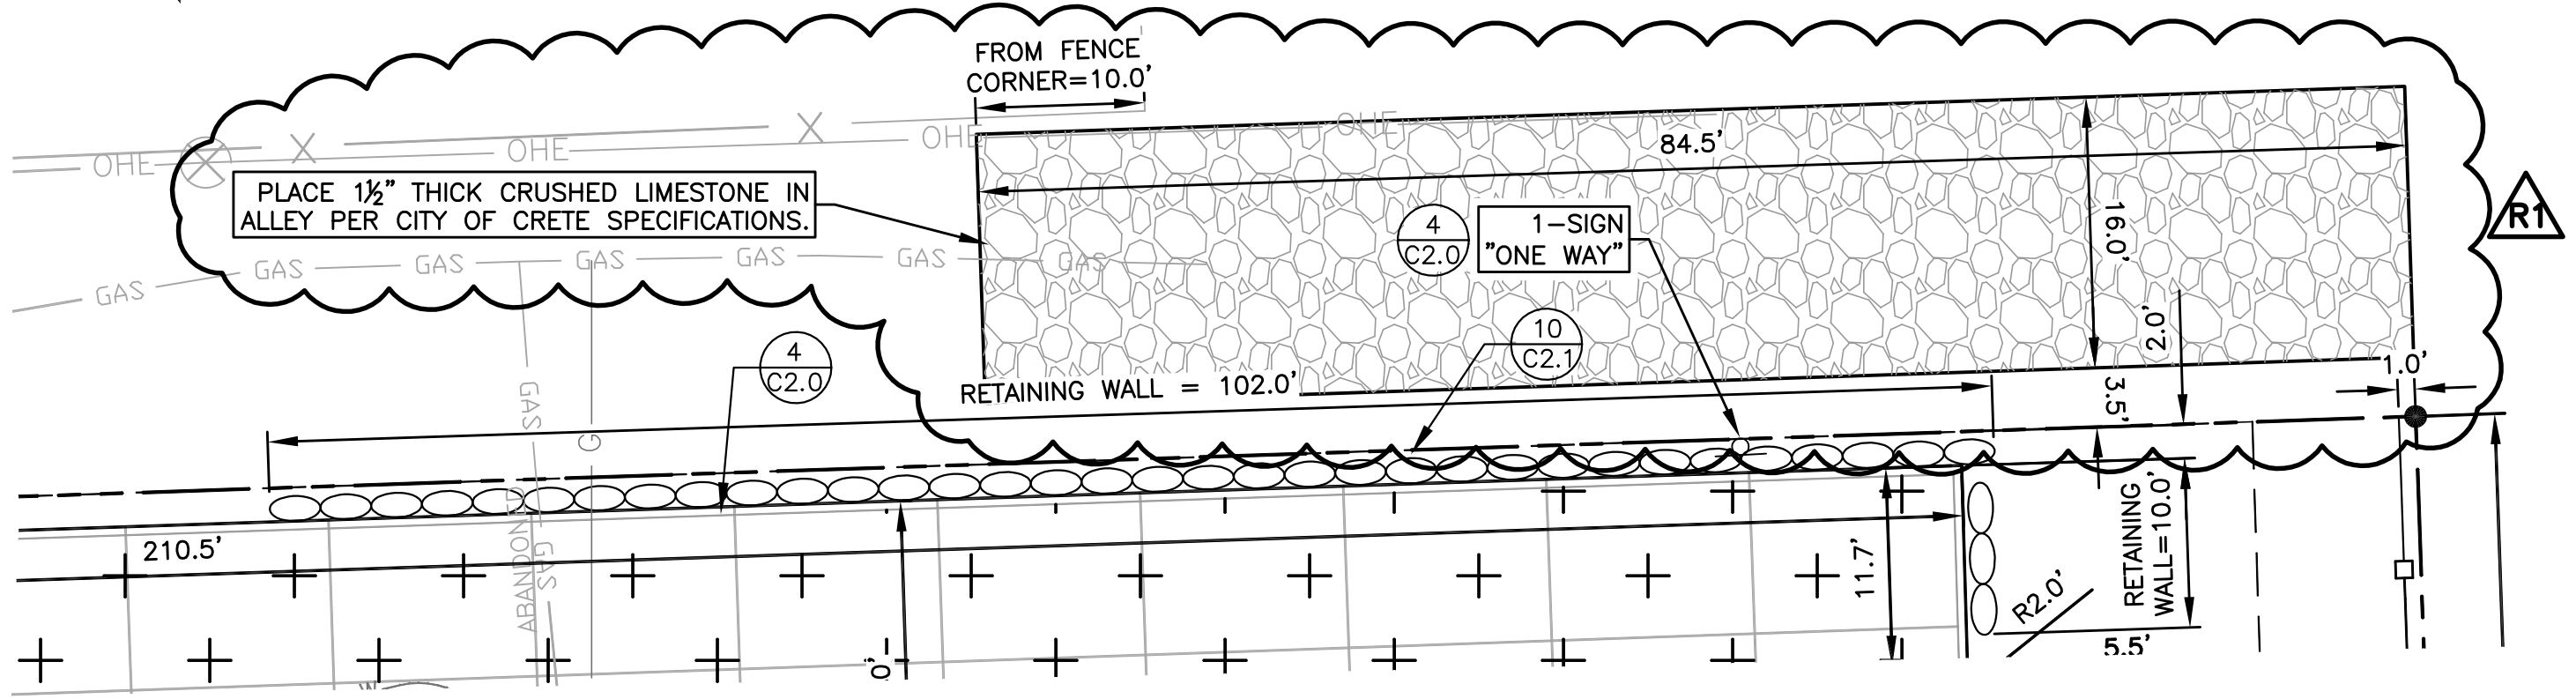


LAYOUT PLAN
SCALE: 1" = 10'

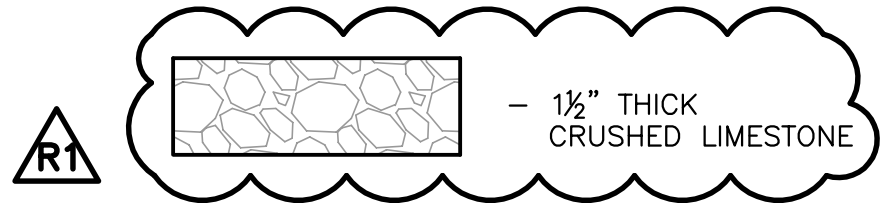


REGA NO. 141061

ISSUED FOR:	DATE:	BY:
ADDED 1 1/2" THICK CRUSHED LIMESTONE TO ALLEY, ADD ROCK SYMBOL TO LEGEND.	06/18/14	SDB

REF. SHT# C1.1

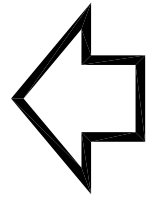

NORTH
SCALE 1" = 10'

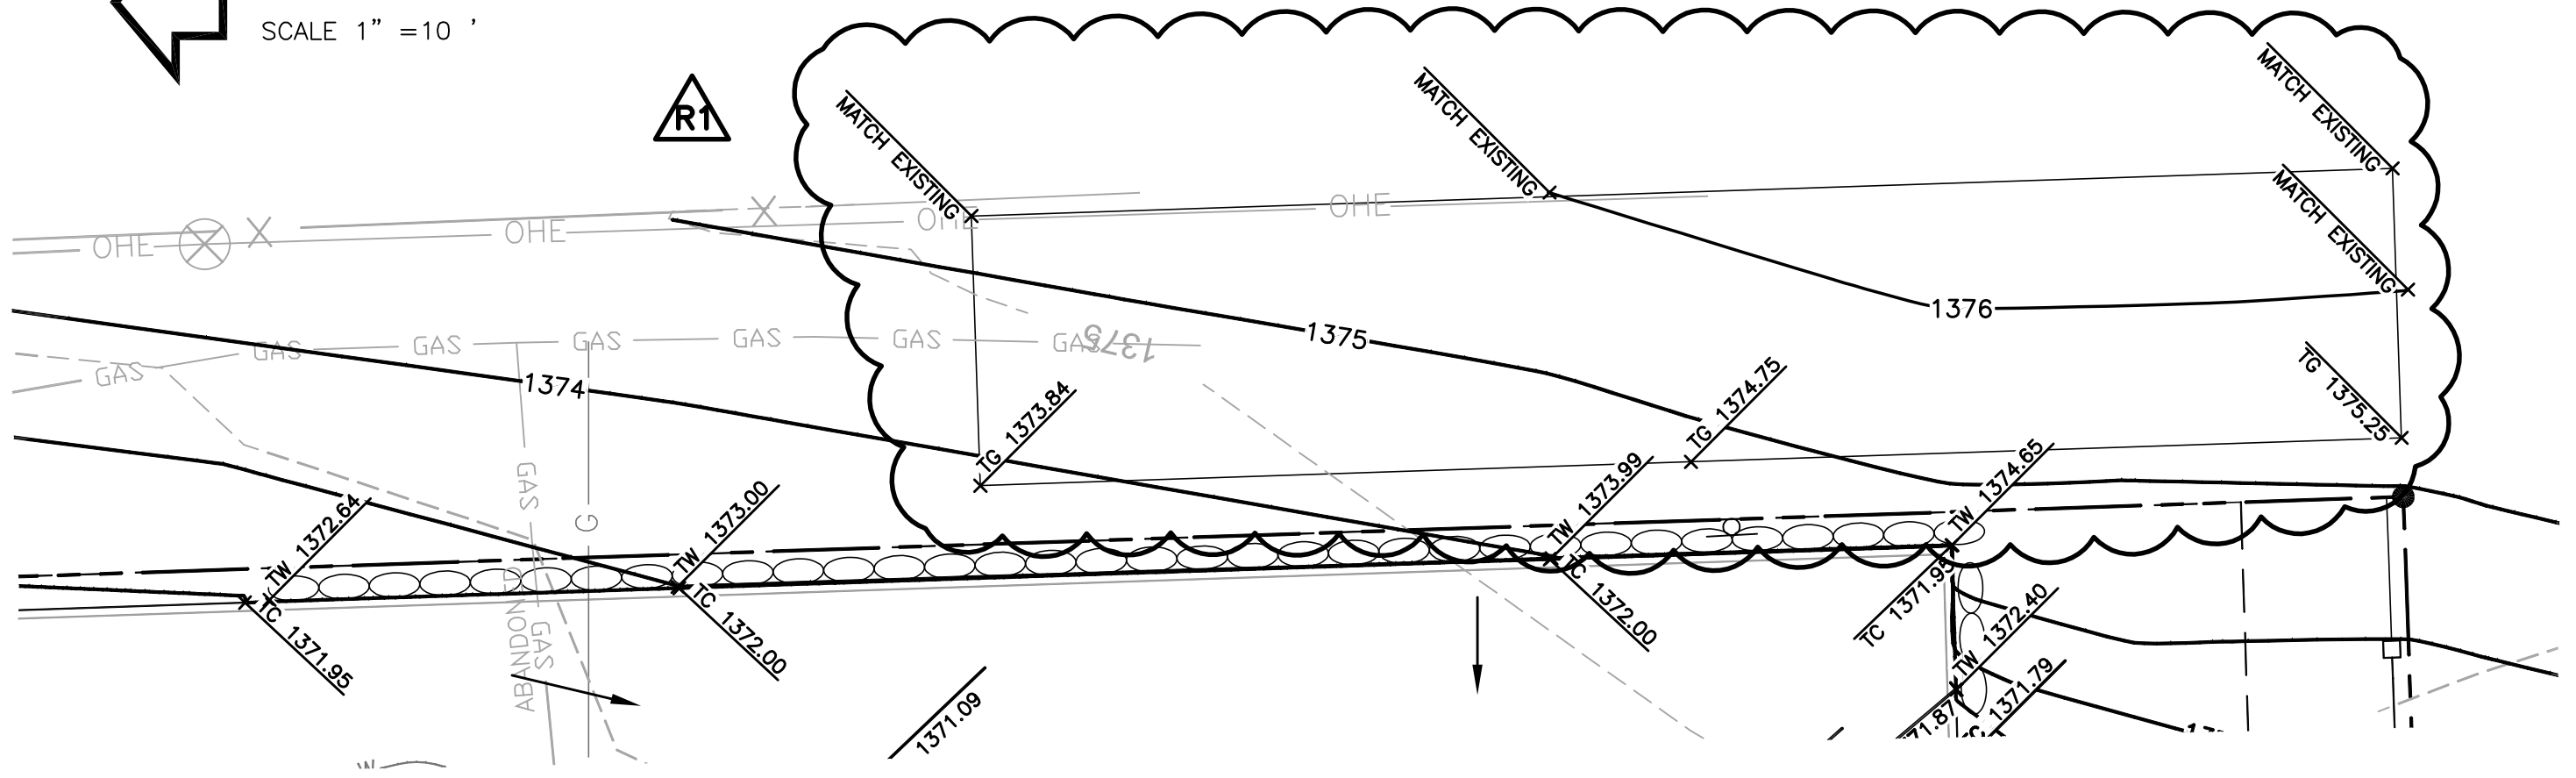

GRADING PLAN

SCALE: 1" = 10'



TG XXXX.XX + - TOP OF ROCK SPOT ELEVATION FOR ALLEY

REGA NO. 141061

ISSUED FOR:	DATE:	BY:
ADDED GRADES FOR 1 1/2" THICK CRUSHED LIMESTONE ROCK IN ALLEY, ADDED TOP OF SPOT ROCK ELEVATION TO LEGEND.	06/18/14	SDB

REF. SHT# C1.2

