



ADDENDUM NO. 2

1 of 1

Project: First United Methodist Church

Project No.: L09064.fum

Location: 2710 14th Street, Columbus, Ne

Date: November 8, 2011

This Addendum is issued by the Architect to all bidders of record prior to receipt of proposals. Bidders shall acknowledge receipt of this addendum by so indicating on the Proposal Form. Failure to do so may subject Bidder to disqualification.

All information and instructions given herein shall become a part of the Contract Documents.


SPECIFICATION

1. **Section 095100 – Acoustical Ceilings:** Replace 'ACT-1' Hunter Douglas Ceiling with 'ACT-2' 2'-0" X 2'-0" Acoustical Ceiling Tile. See revised ceiling layout on attached sheet.

END OF ADDENDUM



ARCHITECT
BAHR VERMEER HAECKER ARCH.
440 N 8TH ST STE 100
LINCOLN NE 68508
V 402 475 4551
F 402 475 0226
bvh.com

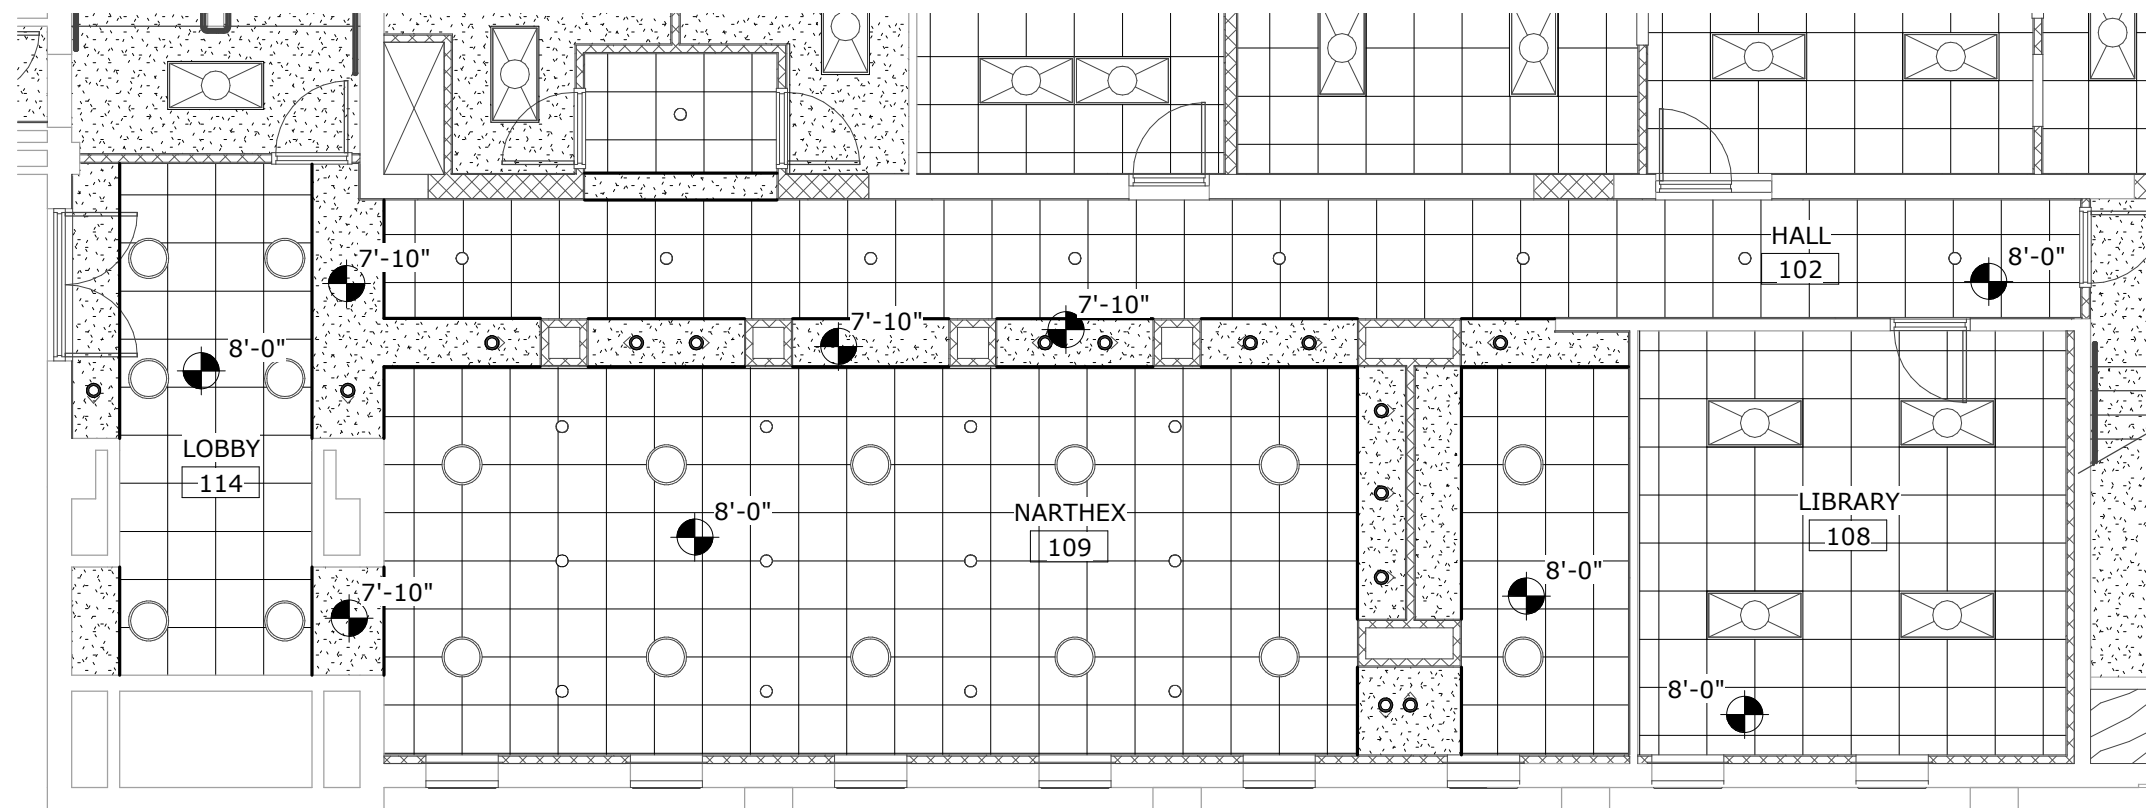

1 REFLECTED CEILING PLAN - FIRST FLOOR
1/8" = 1'-0"

**FIRST UNITED
METHODIST
CHURCH EAST
WING
RENOVATIONS**

PROJECT: L09064
DATE: 4 NOVEMBER 2011
© Copyright 2011 Bahr Vermeer Haecker Architects, LTD

RCP ADD #2

**ADD
#2**

