


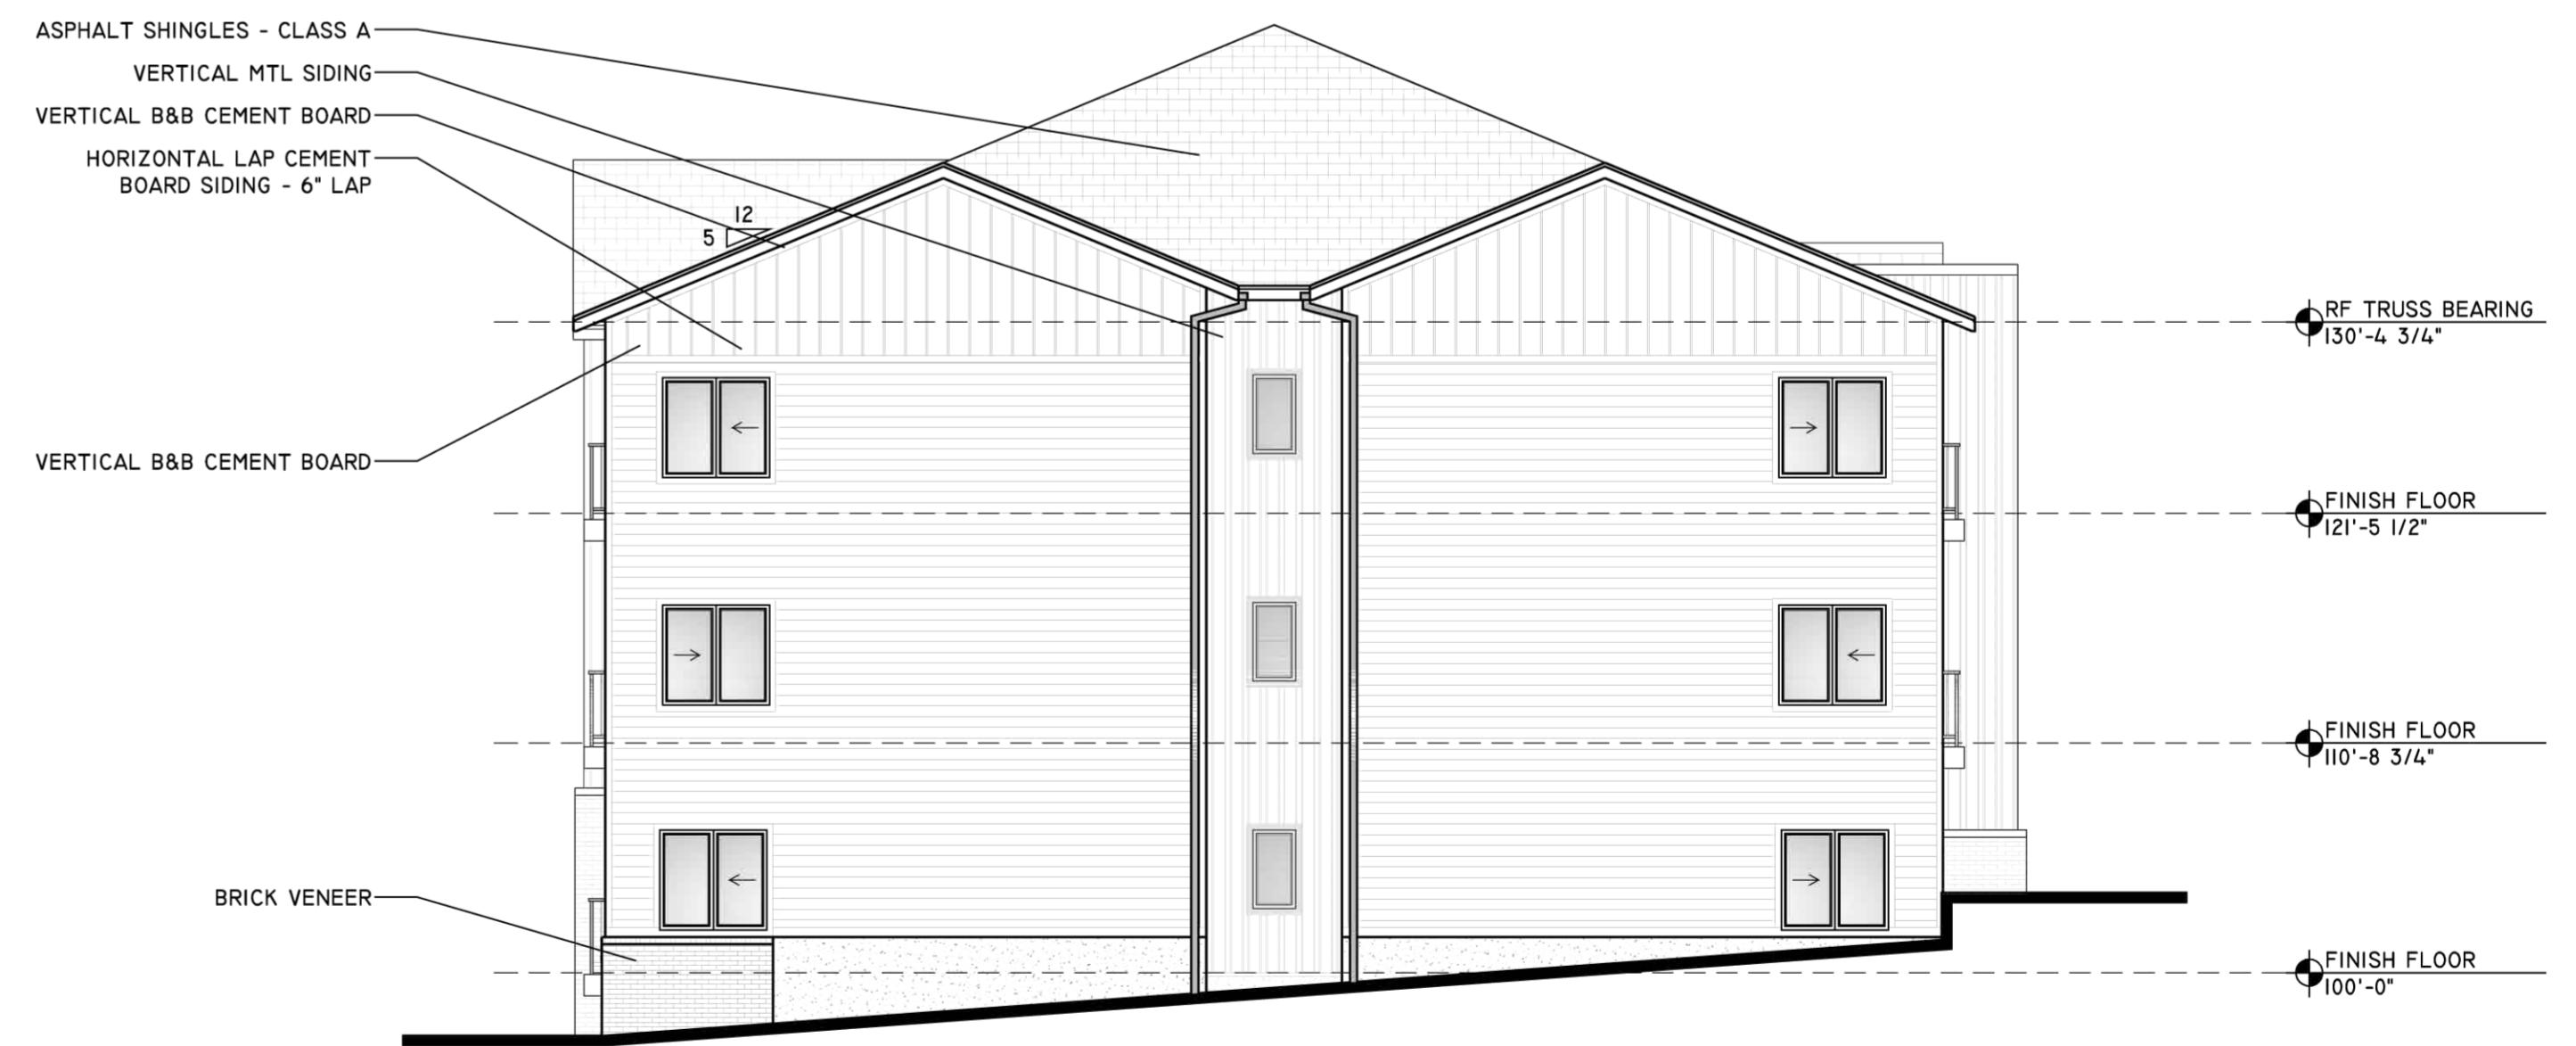


L 9 EAST ELEVATION
1/8" = 1'-0"



L 1 WEST ELEVATION
1/8" = 1'-0"

©studio951 Ltd.
THIS DRAWING AND ASSOCIATED SPECIFICATIONS IS COPYRIGHT AS DATED AND SHALL REMAIN IN THE PROPERTY OF THE ARCHITECT. NO PART OF THESE DOCUMENTS SHALL BE REPRODUCED IN ANY FORM OR BY ANY MEANS WITHOUT WRITTEN PERMISSION FROM THE ARCHITECT.

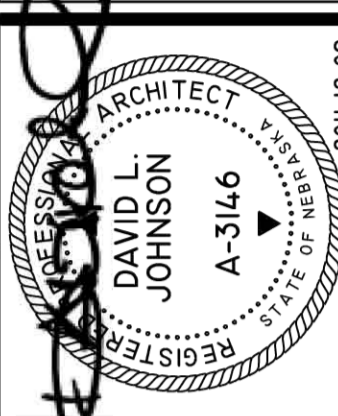

8TH STREET LOFTS
NEW MULTI-FAMILY
8TH & PACIFIC STREET
OMAHA, NEBRASKA
EXTERIOR ELEVATIONS

NO.	ISSUED FOR	DATE
01	PRELIMS	2010.09.30
02	PRELIMS	2011.03.08
03	REVISIONS	2011.04.12
04	REVISIONS	2011.04.19
05	REVISIONS	2011.05.13
06	REVISIONS	2011.05.17
07	REVISIONS	2011.05.24
08	PRELIM. BID SET	2011.06.15
09	REVISIONS	2011.06.29
10	PRICING SET	2011.07.06
11	REVISIONS	2011.10.05
12	PROGRESS SET	2011.11.15
13	REVIEW	2011.12.01
14	PERMIT SET	2011.12.09
15	ADDENDA 01	2011.12.21