

KEYNOTE LEGEND


DIVISION 3 - CONCRETE  
 03300 CAST-IN-PLACE CONCRETE  
 03450 ARCHITECTURAL PRECAST CONCRETE

DIVISION 4 - MASONRY  
 04815 GLASS UNIT MASONRY ASSEMBLIES- INSTALL  
 AS PER PARAMETER

DIVISION 7 - THERMAL & MOISTURE PROTECTION  
 07710.B DOWNSPOUT- REMOVE AS REQUIRED TO INSTALL  
 NEW WORK- REINSTALL WHEN COMPLETED

DIVISION 8 - DOORS AND WINDOWS  
 08410 ALUMINUM ENTRANCES AND STOREFRONTS-  
 SEE NOTE FROM SHEET A1

DIVISION 9 - FINISHES  
 09220 PORTLAND CEMENT PLASTER- SEE NOTE FROM A1  
 09220.A PORTLAND CEMENT PLASTER SYSTEM  
 09220.B 3/4" PORTLAND CEMENT PLASTER SOFFIT SYSTEM  
 09255 Gypsum BOARD ASSEMBLIES  
 09255.A 5/8" FIRE RATED GYPSUM BOARD  
 09511 ACOUSTICAL PANEL CEILINGS  
 09511.A ACOUSTICAL CEILING PANEL SYSTEM

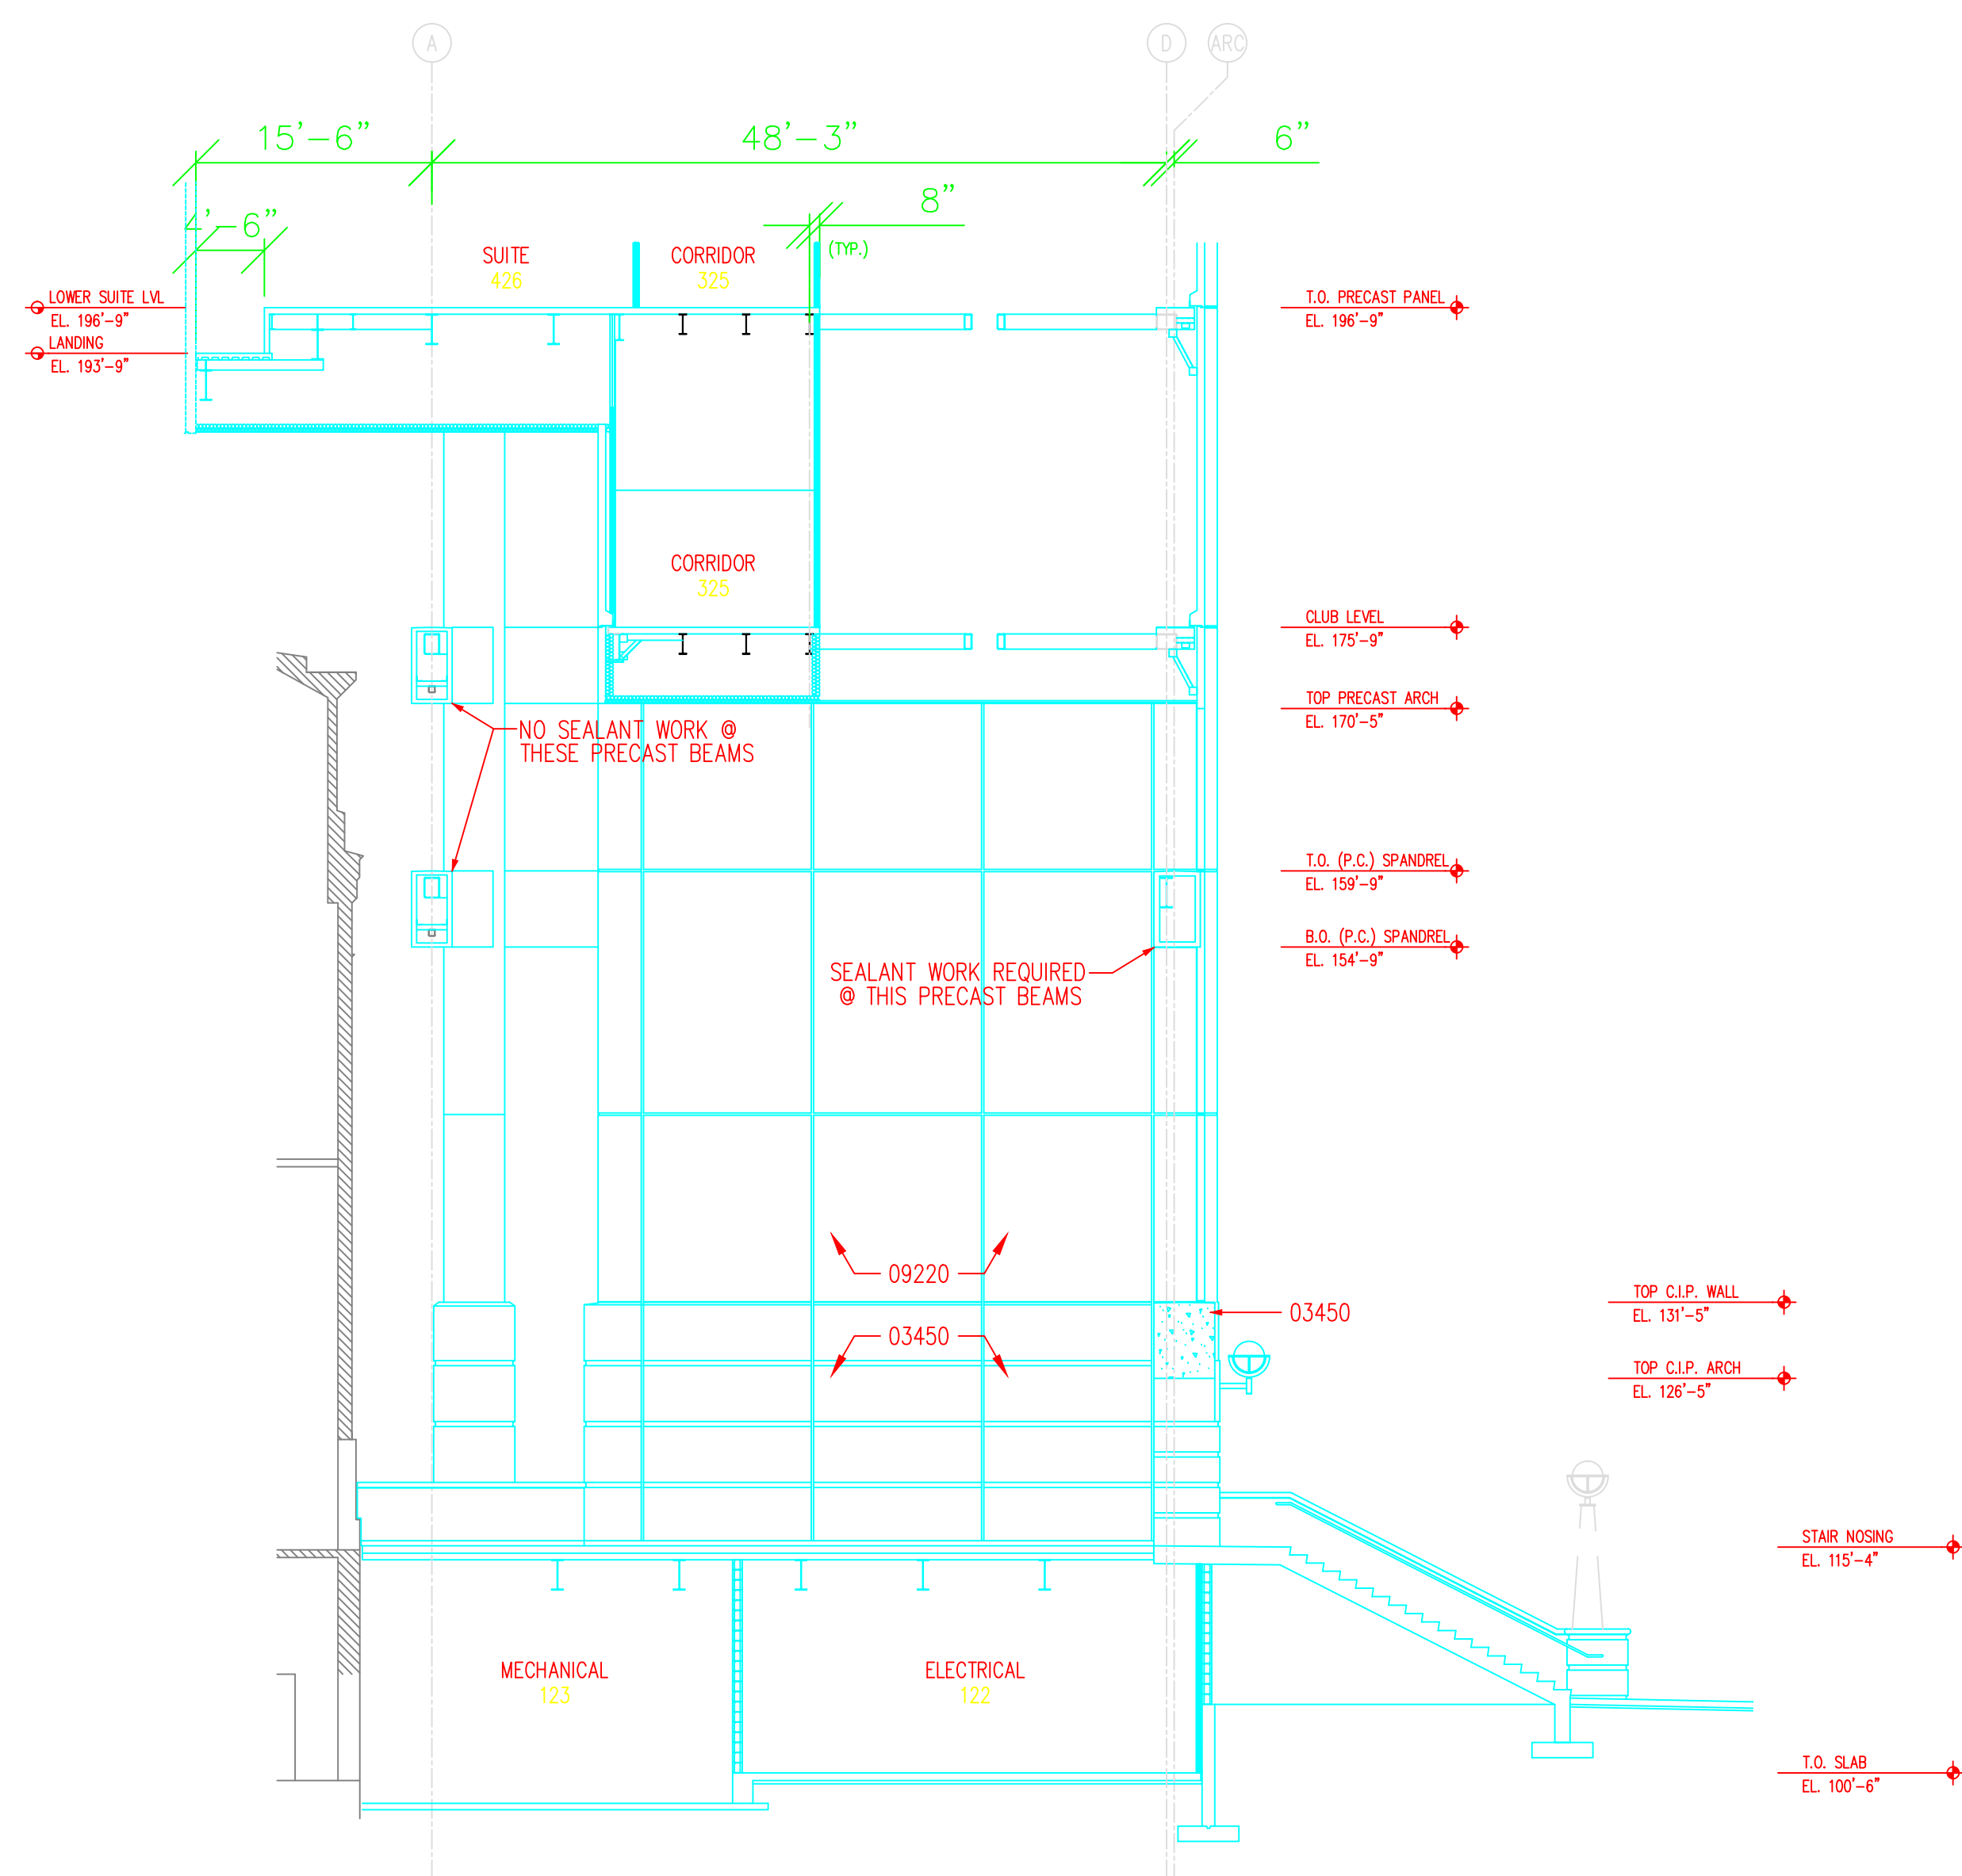

A11 CROSS SECTION THRU WEST STADIUM LOOKING SOUTH

SCALE: 1/8" = 1'-0" THRU SOUTH ENTRY STAIRS FACING SOUTH

Memorial Stadium Improvement Project  
 at the  
 University of Nebraska-Lincoln



BRAD MUEHLING - ARCHITECT  
 FACILITIES PLANNING & CONS.  
 1901 Y STREET  
 LINCOLN NE 68588  
 (402) 472-4812  
 DRAWN BY SCOTTY KALB

BUILDING CROSS SECTION

A5

Drawing Title

Drawing No.

Revisions

Date