

ADDENDUM NO. CC-1

OMAHA PUBLIC SCHOOLS
ELECTRICAL AND DATA INFRASTRUCTURE UPGRADES
NORTHWEST HIGH SCHOOL – PHASE TWO – PACKAGE C
OMAHA, NE
DLR GROUP PROJECT NO. 10-13101-40

COMBINED CONTRACT

May 8, 2013

NOTICE TO BIDDERS: Amend the Project Manual and Drawings to the above referenced project as follows:

PROJECT MANUALITEM NO. 1 ADVERTISEMENT FOR BIDS

- A. List of Plan Rooms. Standard Share
1. Delete “4426 S. 108th St.” and substitute “4424 S. 108th St.”
 2. Delete “www.standaradshare.com” and substitute “www.standardshare.com”.

ITEM NO. 2 SECTION 011000 SUMMARY

- A. Part 1 – General. Add the following:

“1.10 WORK BY OWNER

- A. Concurrent Work: Owner will perform the following work at Project site. Those operations will be conducted simultaneously with work under this Contract. Coordinate fully with the Owner so work may be carried out smoothly, with interfering with or delaying work under this Contract.
1. Owner will be responsible for removing all furnishings and furniture for Contractor access to the Work. Provide not less than 48 hours advance notice to the Owner of areas where Work is to occur.”

- B. Paragraph 1.2.A. Add the following:

“8. Work by Owner.”

DRAWINGS

ITEM NO. 1 DRAWING AD1.3 DEMOLITION FLOOR PLAN, UPPER LEVEL – AREA A

- A. Demolition Floor Plan, Upper Level – Area A. Modify Drawing as shown on Attachment No. AD1.3-1.

ITEM NO. 2 DRAWING A0.1 ROOM FINISH SCHEDULE, DOOR AND WALL TYPES, ELEVATIONS

- A. Door and Frame Schedule. Opening Number A. Frame Type Column. Delete “HM” and substitute “ALUM”.

ITEM NO. 3 DRAWING A2.1 DETAILS

- A. Detail 41/A2.1. Delete Note, “Alum Storefront w/ thermal sill flashing” and substitute “Alum window w/ extruded alum sill”.
- B. Detail 43/A2.1. Delete Note, “Alum Storefront frame” and substitute “Alum window”.

ITEM NO. 4 DRAWING E2.1 ELECTRICAL PLAN, LOWER LEVEL – AREA A

- A. General Notes. Add the following:


“G. No existing cable supports, provide all new J-Hook pathways between sleeves, see Specification Section 271500.”

ITEM NO. 5 DRAWING E2.2 ELECTRICAL PLAN, MAIN LEVEL – AREA A

- A. Modify Drawing as shown on Attachment No. E1.

END OF ADDENDUM

P:\10-13101-40\dwg\Ar\z-AD1.3_da2a.dwg - May 07, 2013 4:53pm - jtorres

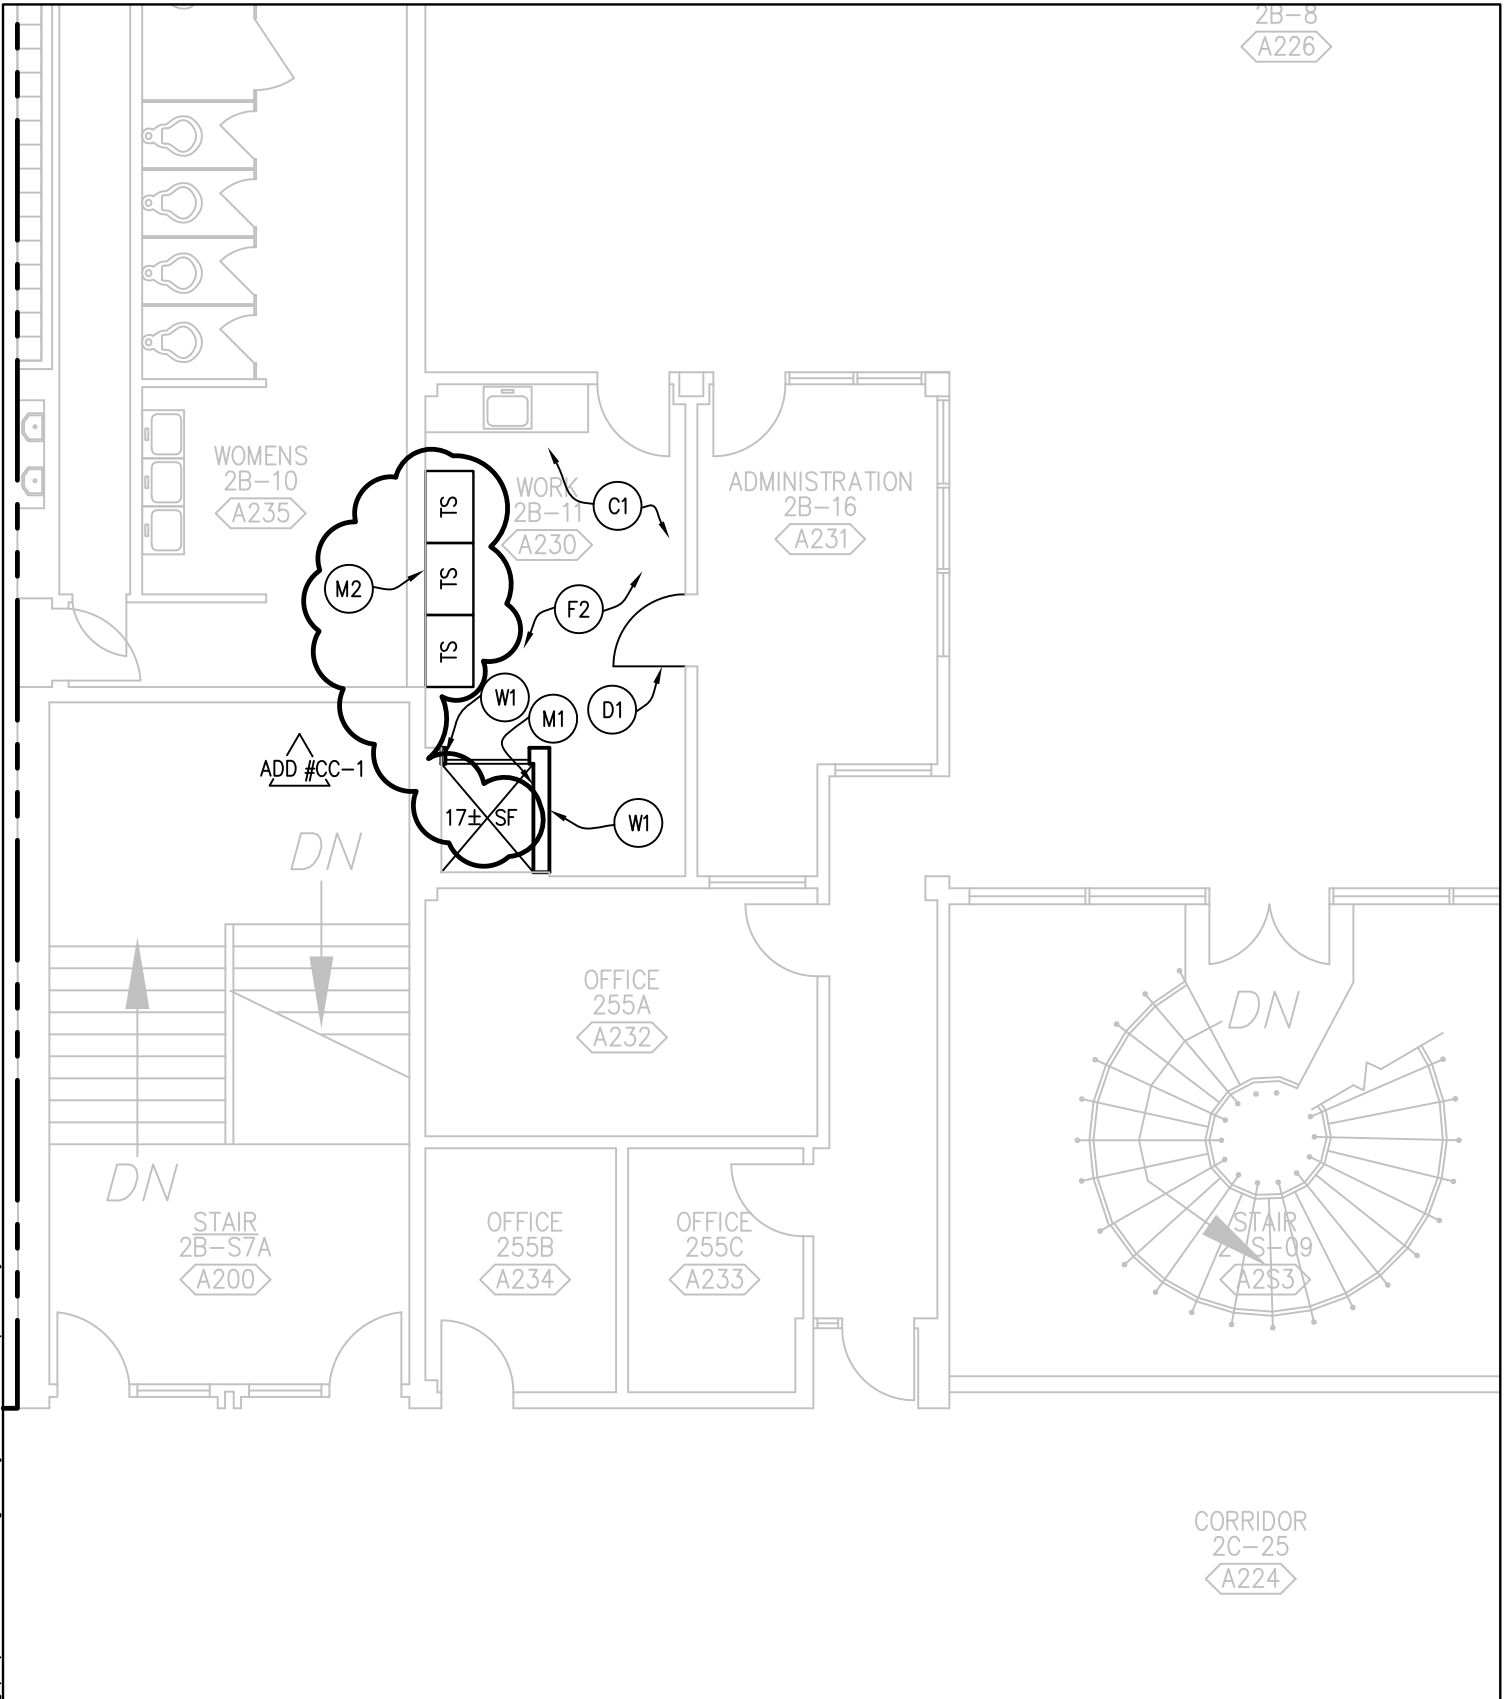

DEMO PLAN, UPPER LEVEL - AREA A

SCALE: 1/8" = 1'-0"

Attachment No. AD1.3-1
to Addendum No. CC-1
Dated: May 8, 2013


DLR Group
Architecture Engineering Planning Interiors

AD1.3
10-13101-40
04-23-2013

**DEMOLITION FLOOR PLAN, UPPER LEVEL - AREA A
ELEC/DATA INFRASTRUCTURE UPGRADES
PHASE TWO - PKG C - NORTHWEST HIGH SCHOOL**

© 2013, DLR Group Inc., a Nebraska corporation. ALL RIGHTS RESERVED.

P:\10-13101-40\~dwg\El\zz-pr1a.dwg - May 08, 2013 8:19am - mwurst

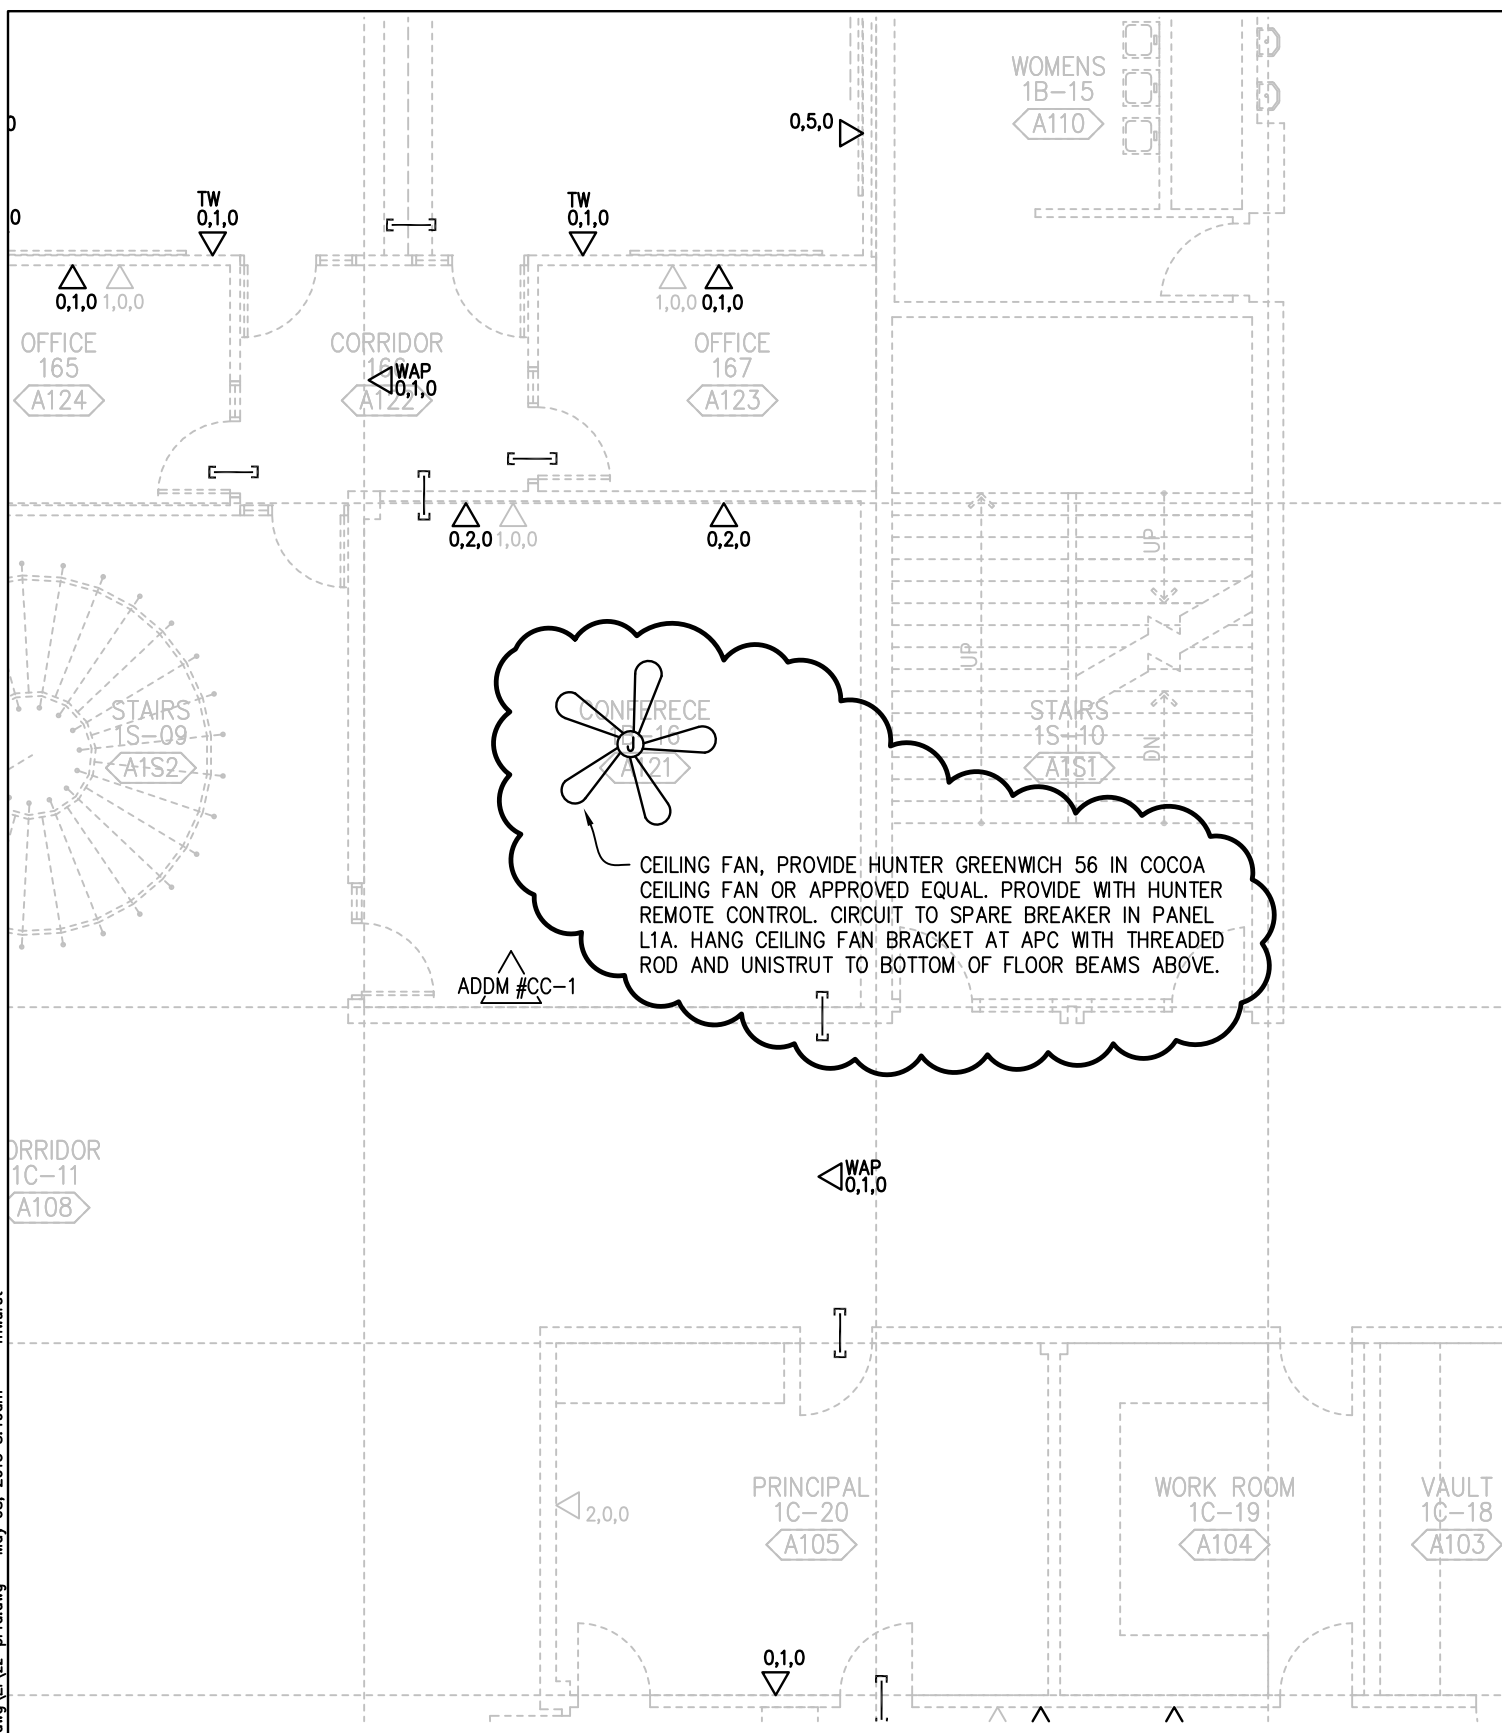

ELECTRICAL PLAN, MAIN LEVEL - AREA A

NORTH SCALE: 1/8" = 1'-0"

Attachment No. E1
to Addendum No. CC-1
Dated: May 08, 2013

DLR Group
Architecture Engineering Planning Interiors

E2.2
10-13101-40
04-23-2013

ELECTRICAL PLAN, MAIN LEVEL - AREA A
ELECTRICAL DATA/INFRASTRUCTURE UPGRADES PHASE TWO-PKG C
NORTHWEST HIGH SCHOOL

© 2013, DLR Group Inc., a Nebraska corporation. ALL RIGHTS RESERVED.

Calculations

Date: 5/2/2013
 Project Name: Northwest HS Elec/Data Upgrades Phase 2-Pkg C
 Project No.: 10-13101-40
 Subject: Pre-construction Conference Sign-In
 Computed: _____
 Checked: _____
 Page (of pages): _____

<u>Name</u>	<u>Company</u>	<u>Email</u>
MEL M'GINNIS	M'GINNIS CONST	MEL@MGINNISCONST.COM
DAVE KRAHMER	Commonwealth Electric	dkrahmer@commonwealth-electric.com
Chris Taylor	M'Ginnis Const	chris@m'ginnisconst.com
DAN DOWNS	Downs Electric	dan@downs-electric.net
Bryan SHAW	ECO	BSHAW@ECO.COM
John BRENNAN	OPS	John.BRENNAN@OPS.ORG
Tim Zona	OPS	Tim.Zona@OPS.ORG
John McMahon	OK Electric	john.mcmahon@okelectric.net
John O'Brien	Kure Associates	john.obrien@kureassociates.com
Jeremy Goring	Lines of Communication	Jeremy.Goring@locomuh.com
Doug Marchand	Elkhornwest Const.	Rodney@Elkhornwest.com
Kenton Kothol	Delta Const	kenton@deltaconstruction.me
KEITH JURGENS	LUEDER Const.	KJURGENS@LUEDER.COM
Mary Wurst	DLR Group	mwurst@dlrgroup.com
Rick Fiscus	Excel Plumbing + Air-Pr	rick.fiscus@yahoo.com

Brian Soukup
 Kure Associates brian.soukup@kureassociates.com

↑ not in attendance - John O'Brian wanted him included on any correspondence