

ADDENDUM NO. 2

PROJECT NAME: Snyder Building Northwest Addition
UNL PROJECT NUMBER: N095P002

CONSULTANT: Wilkins Hinrichs Stober Architects, LLC
ADDRESS: 2908 West 39th Street, Kearney, Ne 68845

DATE OF ISSUANCE: May 21, 2013
DATE OF BID OPENING: May 30, 2013

The bid documents dated 4/29/2013 for the above referenced project are amended by this addendum.

NOTICE: This Addendum is issued to all interested prospective bidders as an amendment to the project manual or other parts of the bidding (contract) documents for the above named project. Reference to this Addendum must be included in the Bid proposal. The information contained herein shall be fully incorporated into the contract documents as though originally included therein.

MODIFICATIONS TO THE DRAWINGS:

DRAWING NO. – REFERENCE

Drawing No. AD1.0, Demolition Keynote 10.

Replace existing note with new verbiage, "1 hour fire separation is required between existing offices which are occupied and new construction while construction is underway. Existing offices 131 and 133 will not be occupied. Offices 129, 134 and all others will be occupied during construction".

Drawing No. A3.0, Reflected Ceiling Notes.

Add verbiage to note 4, " Remove suspended ceiling throughout corridor 132, 139 and 103. All removed ceiling tiles to be salvaged and returned to UNL. Replace suspended ceiling per the specifications.

Drawing No. A9.0, TYP Interior Signage A, Interior Signage Schedule and Interior Signage General Notes.


Remove scope of work from General Contractors scope of work.

Drawing C2.0, Notes.


Add note 5, "Soil to be stockpiled on site. Fill soil is available from UNL. Contractor is responsible for determining fill soil is suitable for use."

See the site map provided for stockpile and fill soil locations.

END OF ADDENDUM NO. #2

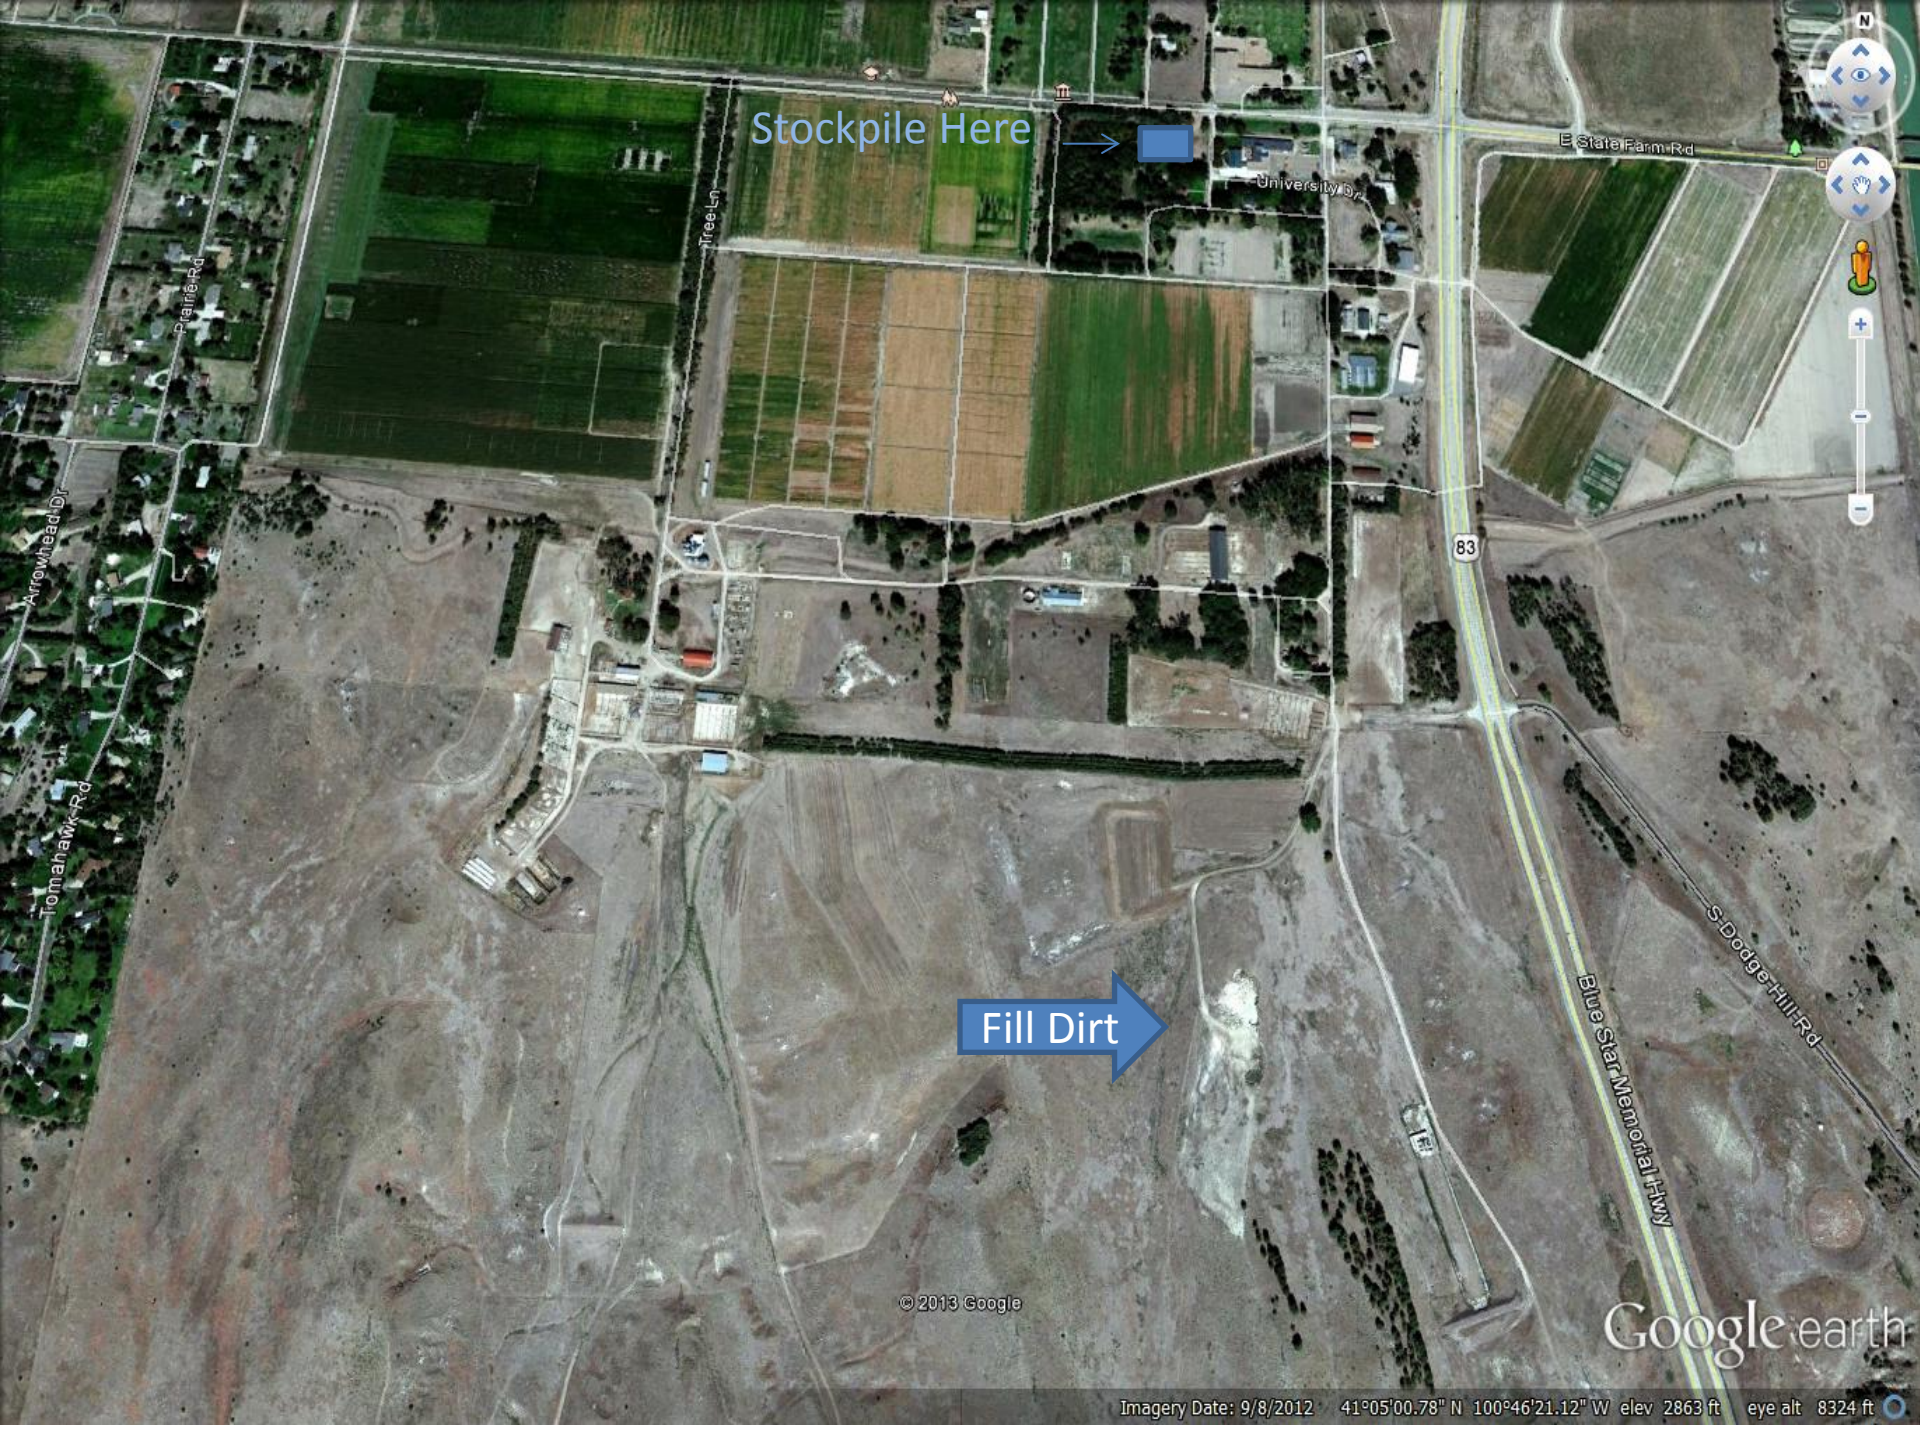

Stockpile Here

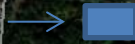

Fill Dirt