

ADDENDUM



Date: 03-15-24

Project: CCCL Pharmacy Fire Alarm Upgrade

Addendum No.: 1

AES Project No.: 23102-185, DCS #2307A

All work shall be in accordance with the terms, stipulations, and conditions of the original contract.

General Items

1. See attached pre-bid sign in sheet.

Clarification and Questions and Answers

2. How to break down for the direct boring installation shown on the site plans, since that are shown the same as the maintenance building. **Under the pharmacy project base bid, the site direct bore conduit installation is for the system shown from the pharmacy to the Federal Surplus building, includes all inground boxes and crossing roads twice. For the Maintenance building fire alarm upgrade project, the base bid shall include the directional bored for the CCCL maintenance building from the underground box on the west side of the road, under the street and to the Maintenance building. The 24 strands single mode fiber (and Pull rope) is installed under the respective base bid for each facility to Fed surplus upper-level patch panels.**

Questions submitted by email. **Red responses:**

3. Page E.0.00 Project general notes: Note D: states group 1-3 areas, fire alarm will be a private evacuation system designed to alert staff per IBC 2012, NFPA 101 . Floor plans do not show an area I-3. **There are not I-3 areas.**
4. Page E.0.00 General notes: Note AM: states separate zones for elevator detection separate from building alarm, Floor plans do not indicate an elevator. **There are no elevators.**
5. Page E.0.00 General notes: Note AA: states fire alarm contractor to remove and replace duct smokes 1 per RTU unit over 2000 cfm 2 per unit over 15000 cfm. Plans do not show how many RTU units exist. **There are no RTUs.**
6. Page E.0.00 General notes: Note AB: states fire alarm contractor to remove and replace existing modules, relays for HVAC damper controls. Floor plans do not indicate how many dampers exist. **There are no dampers.**
7. Page E1.00 show a cell radio alarm transmitter supplied by Midwest Alarms. Can you supply make and model? **The MIDWEST ALARMS STYSTEM AES Corporation 7707 fire subscriber radio system is as follows:**
 - 1 Intellinet 2.0 Fire Subscriber w/IntelliPro
 - 1 16.5 VAC 40 VA Plug-In Transformer
 - 1 12V 12AH SLA 0187 Faston
 - 1 Universal Pipe/Tower Mount
 - 1 6DB Antenna 60" 150W
8. Page E2.00 Fire alarm riser shows network interface card. Will this panel need to be networked to other panels on site? **NOT at this time, provide provision for card to be added if needed in the future.**

ADDENDUM



Questions during the walk thru:

9. The existing Silent Knight system shall remain but the existing fire alarm devices shall be removed. Upgrade the low voltage power supply to the Silent Knight Security system.
10. Red conduit on the hard ceiling is anticipated in most areas of the modular building portion and above drops ceilings.
11. The FACP is to be recessed in the entry room. Patch and paint wall to match existing.
12. The new fiber shall be installed at the alternate location in the floor mounted rack.

Sheet E0.01 Pharmacy Site Plan – Fire Alarm

13. The Note 2 above clarification is shown in plan view.
14. The new underground conduit with inner duct and fiber shall be installed at the alternate location in the floor mounted rack. See attached drawing.
15. Note 4 revised to say – "THIS WORK TO BE DONE UNDER THE CCL MAINTENANCE FIRE ALARM PROJECT UPGRADE PROJECT, BY OTHERS."

SIGN-IN SHEET


**COMMUNITY CORRECTIONAL CENTER LINCOLN PHARMACY - FIRE ALARM
UPGRADE
Pre-Bid**

Date Time


Name (Please Print)	Representing	Contact Information
Josh Rich	AES	Phone #: 402-488-0075
		Email: Josh.rich@a-e-sys.com
Ron Ostendorf	AES	Phone #: 402-488-0075
		Email: Ron.ostendorf@a-e-sys.com
Jerod Beach	NDCS - Eng	Phone #: 402-479-5745
		Email: Jerod.Beach@nebraska.gov
Adam Crabbe	Pharm	Phone #: 402-471-7905
		Email: adam.crabbe@nebraska.gov
Adam Conrad	ASSOL Fire	Phone #: 602-301-9701
		Email: aconrad@associatedfire.net
Steve Crosby	General Excavating	Phone #: 402-430-3197
		Email: scrosby@generalexcavating
Nick Colten	IES Electric	Phone #: 402-890-7874
		Email: nickc@reselectricinc.com
Rick Wilson	RTC	Phone #: 402-430-7716
		Email: rick.Wilson@nebraska.gov
		Phone #:
		Email:
		Phone #:
		Email:
		Phone #:
		Email:




KEY NOTES
SYMBOL = (6)

GENERAL NOTES
A. PROVIDE CAREFUL HAND DIGGING AS REQUIRED.
B. 4" HOPE SHALL BE THE LOCATABLE TYPE OF PATHWAY.

KEY NOTES
1. BELOW GRADE CONVERT TO 4" GRS CONDUIT (WITH INNER DUCTS) AND EXTEND UP EXTERIOR WALL TO INTERIOR CEILING HEIGHT. PROVIDE 24" BY 24" BY 6" DEEP NEMA 3R PULL-BOX AND THEN PENETRATE WALL.
2. DIRECTIONAL BORE 4" HOPE WITH THREE 1" INNER DUCTS. 24 STRANDS OF 153 SINGLE MODE INDOOR/OUTDOOR FIBER BETWEEN BUILDINGS. TERMINATING FIBER IN SPLICE BOXES ON BOTH ENDS.
3. TYPICAL PROVIDE 36" BY 36" QUARTZITE BRAND OR EQUAL POLYMER CONCRETE PULL-BOX WITH COVERS. SEE DETAIL ON SHEET E-01.
4. THIS WORK TO BE DONE UNDER THE CCL MAINTENANCE FIRE ALARM PROJECT UPGRADE PROJECT, BY OTHERS.
5. TYPICAL AT ROAD CROSSING BORE AND JACK 4" STEEL FOR INSTALLATION OF 4" HOPE CONDUIT WITH INNER DUCTS, PER CITY REQUIREMENTS.
6. ROUTED CONDUIT IN ROW SPACE WHICH MEASURE 24" FROM CENTER OF ROAD, FOLLOW EXISTING FIBER AS MUCH AS POSSIBLE.

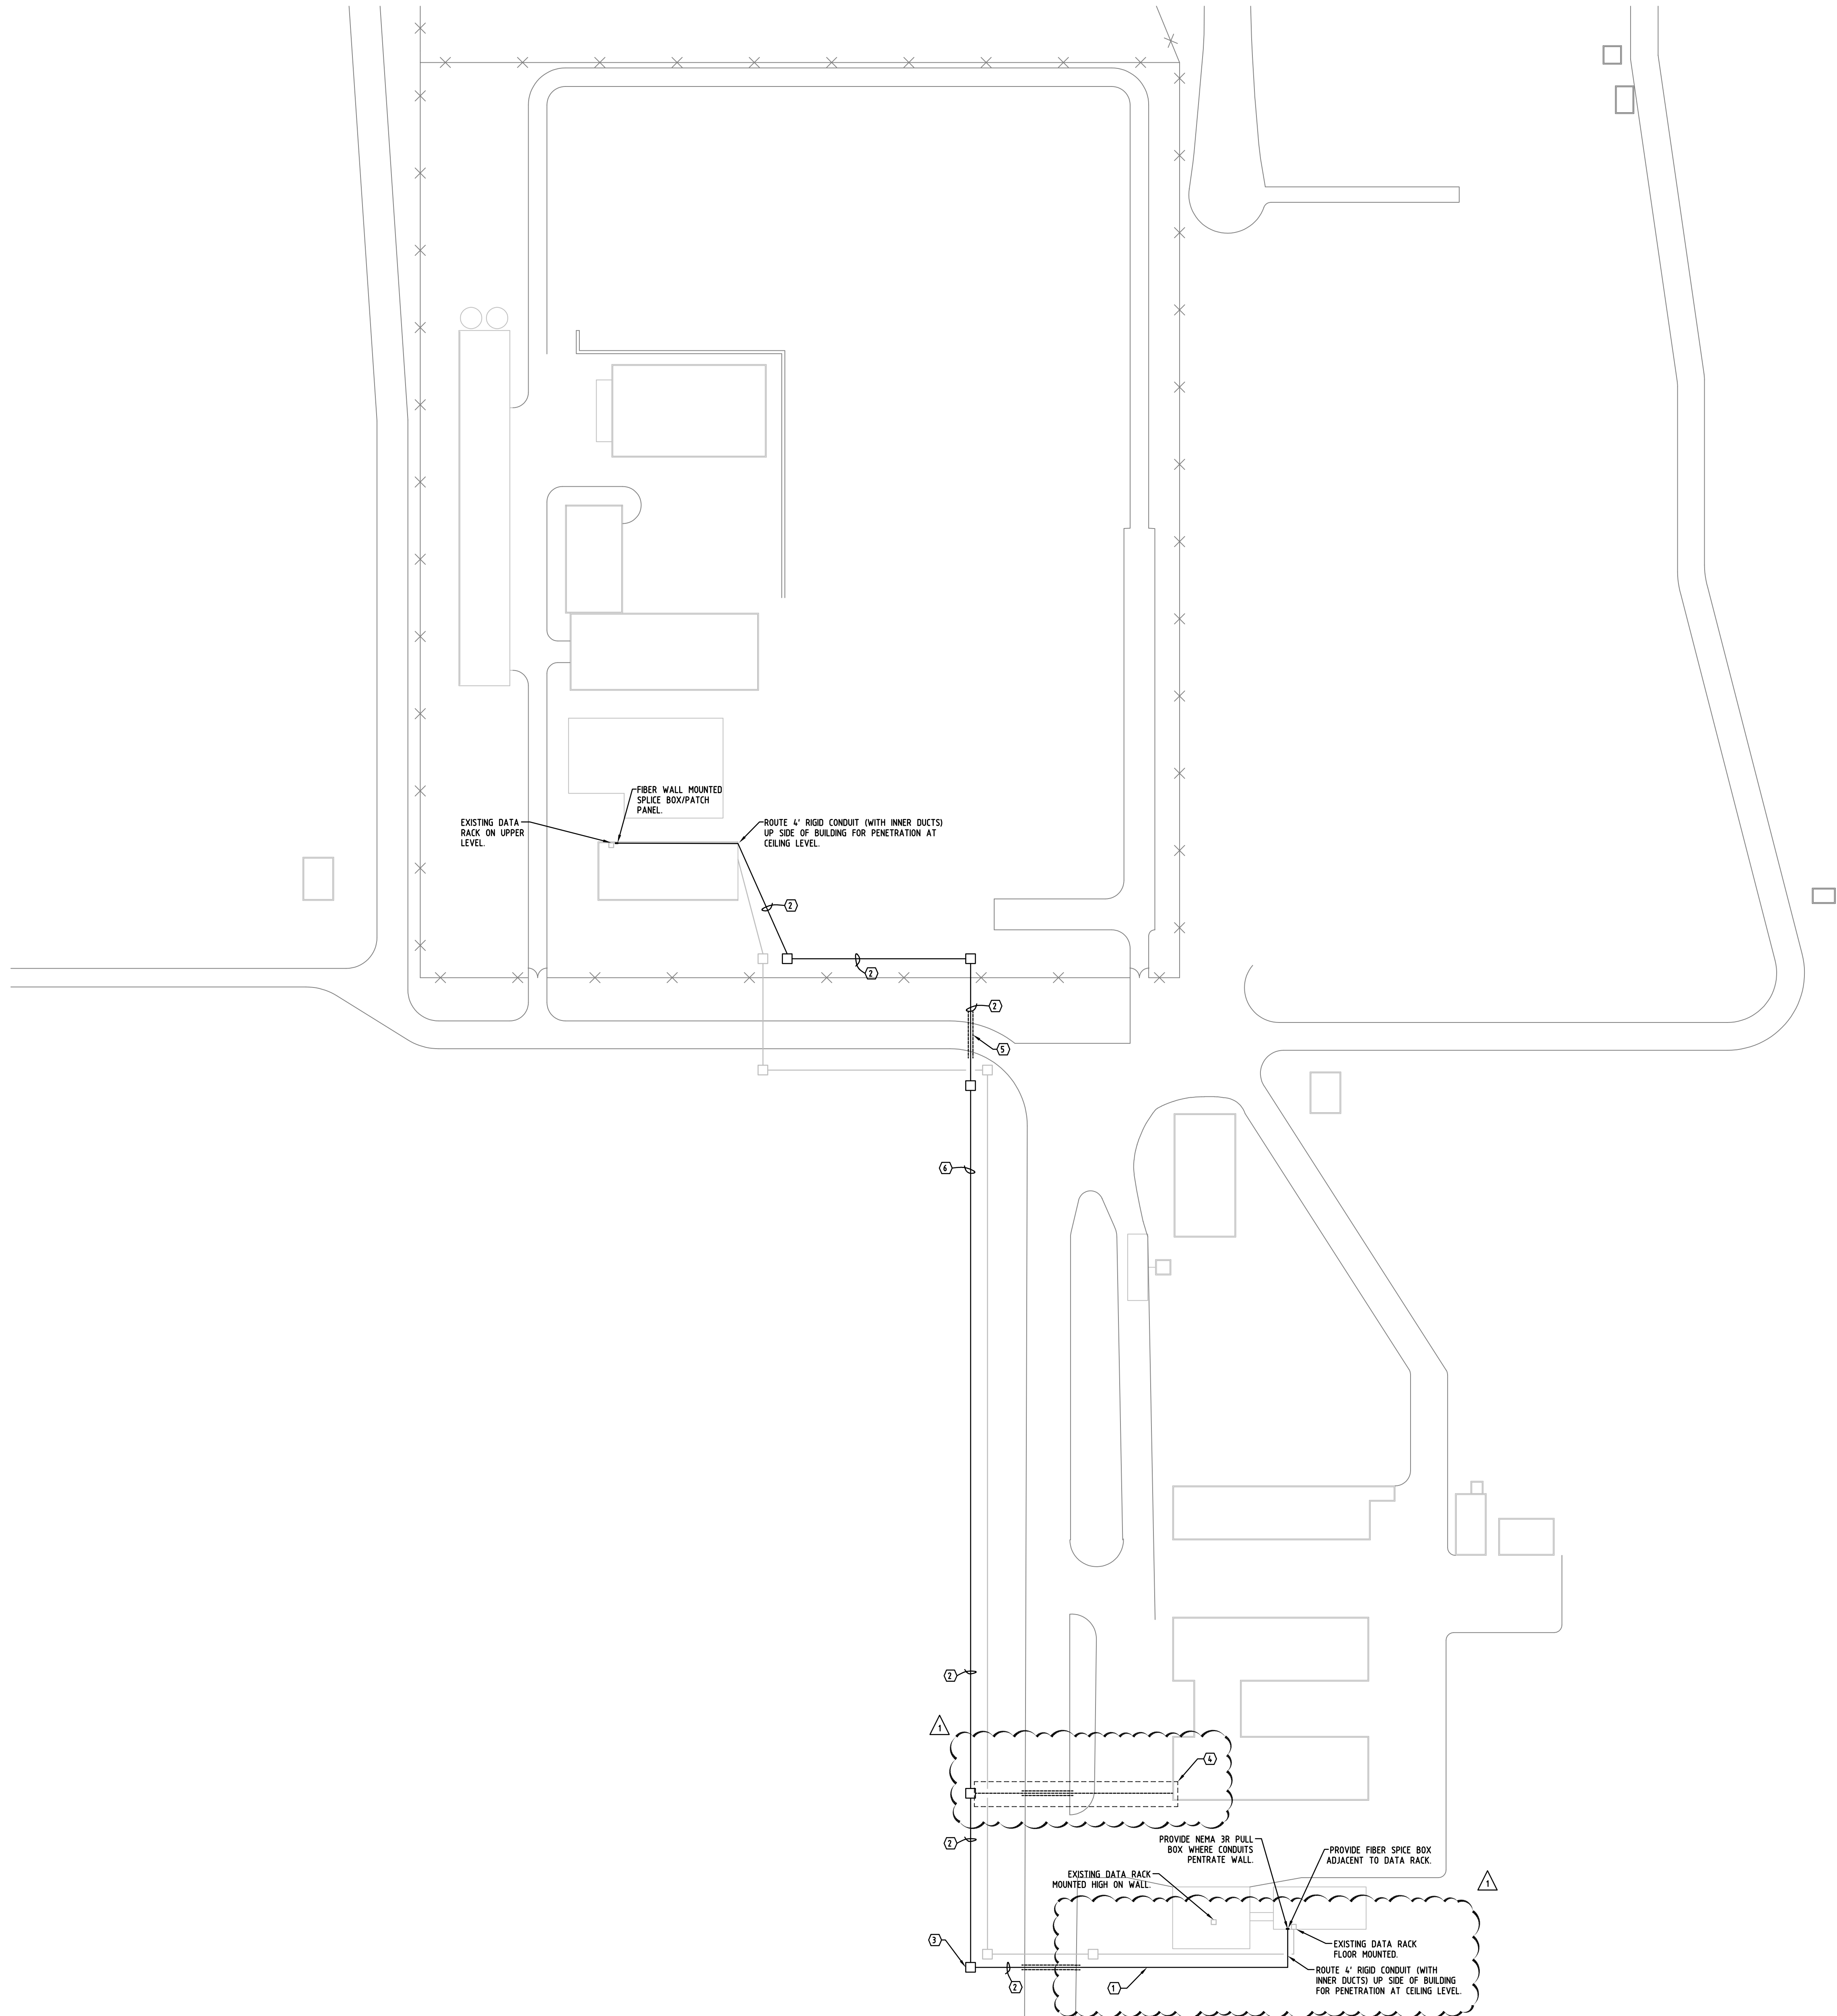

PHARMACY SITE PLAN - FIRE ALARM
SCALE: 1" = 50'-0"

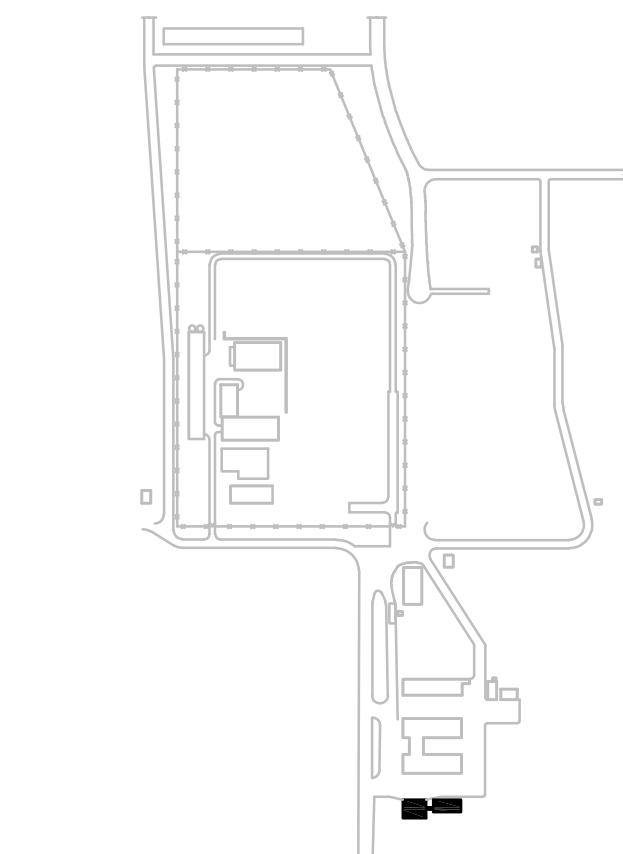

KEYPLAN
SCALE: NOT TO SCALE



ADVANCED
ENGINEERING
SYSTEMS

4630 ANTELOPE CREEK RD
SUITE 200
LINCOLN, NE 68506
P: (402) 488-0075
F: (402) 488-0272
WWW.A-E-SYS.COM

© ADVANCED ENGINEERING SYSTEMS
CERTIFICATE OF
AUTHORIZATION #: CA-1800
PROJECT #: 23-102

COMMUNITY CORRECTIONAL CENTER LINCOLN
PHARMACY - FIRE ALARM UPGRADE
2620 W VAN DORN,
LINCOLN, NE 68522

No.	Issued For	Date
1	ADDENDUM #1	03/15

DATE: 03/15/2024



PHARMACY SITE PLAN -
FIRE ALARM

E0.01