



NOTES:

SITE MEASUREMENTS (OTHER THAN RETAINING WALL) SHOWN FOR REFERENCE ONLY REFER TO CONSTRUCTION DOCUMENTS FOR FINAL SITE DESIGN.
 APPROVED BLOCK: RED-ROCK (LEDGESTONE)
 TOW REFERS TO TOP OF CURB BLOCK ELEVATION; BOW REFERS TO BOTTOM OF 6" LEVELING PAD ELEVATION.
 BETWEEN STATION 1+18.82 AND 1+50.10, BOTTOM ROW OF BLOCKS CONSIST OF 60 INCH SERIES BOTTOM BLOCK. ALL OTHER BOTTOM BLOCKS CONSIST OF 41 INCH SERIES BOTTOM BLOCK.
 TOP ROW OF BLOCKS CONSIST OF 28 INCH TOP BLOCK.
 ALL MIDDLE BLOCKS CONSIST OF 41 INCH SERIES MIDDLE BLOCK.

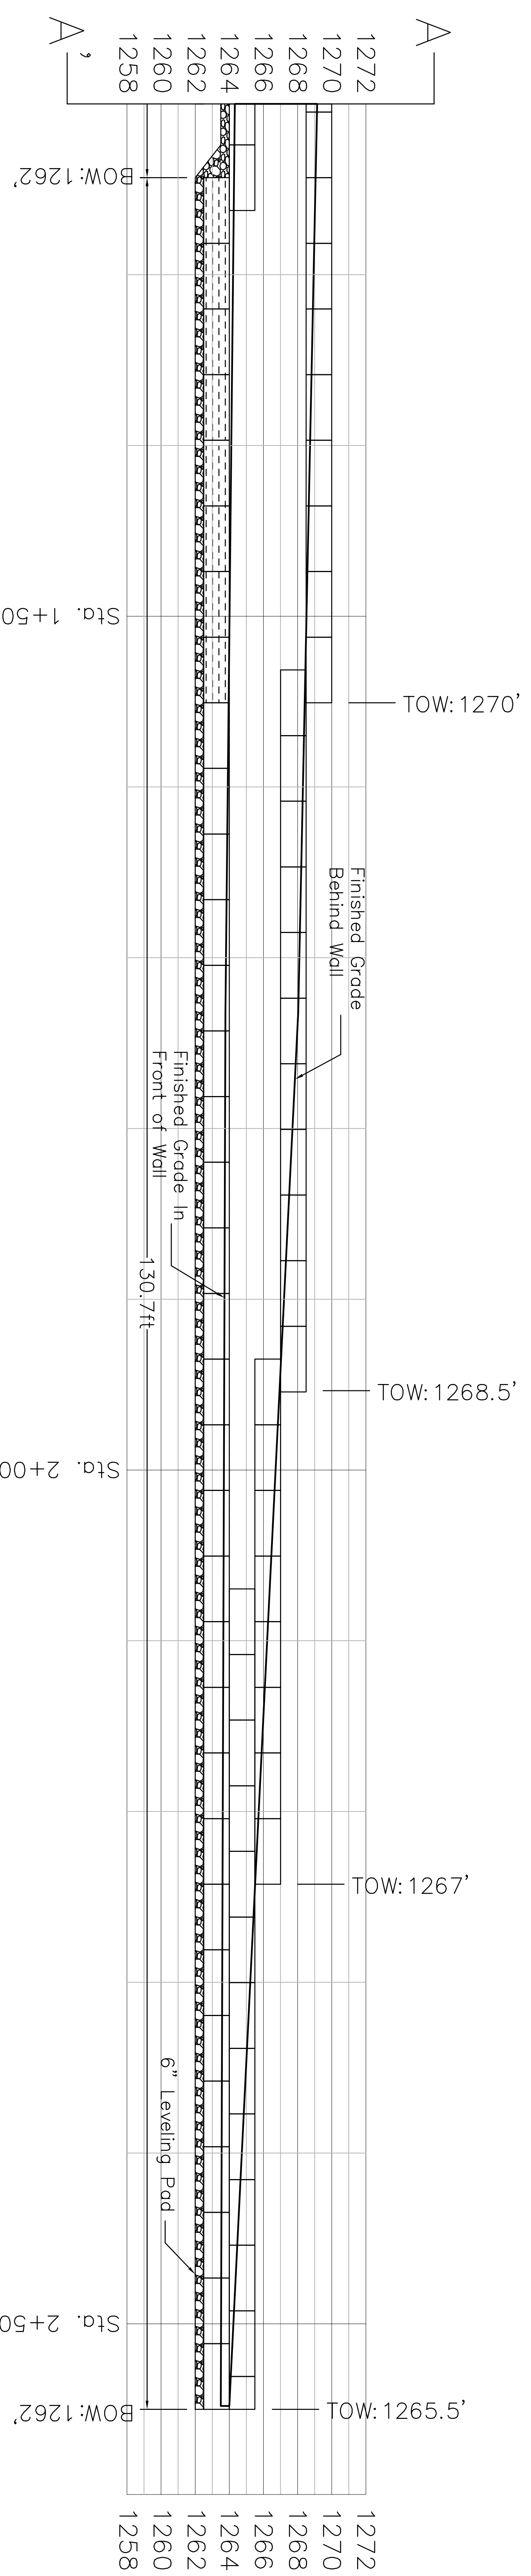

DESIGN ARCHITECT:	REVISIONS:
PROJECT ARCHITECT:	
DRAWN BY:	
AUTHOR:	
ISSUED:	

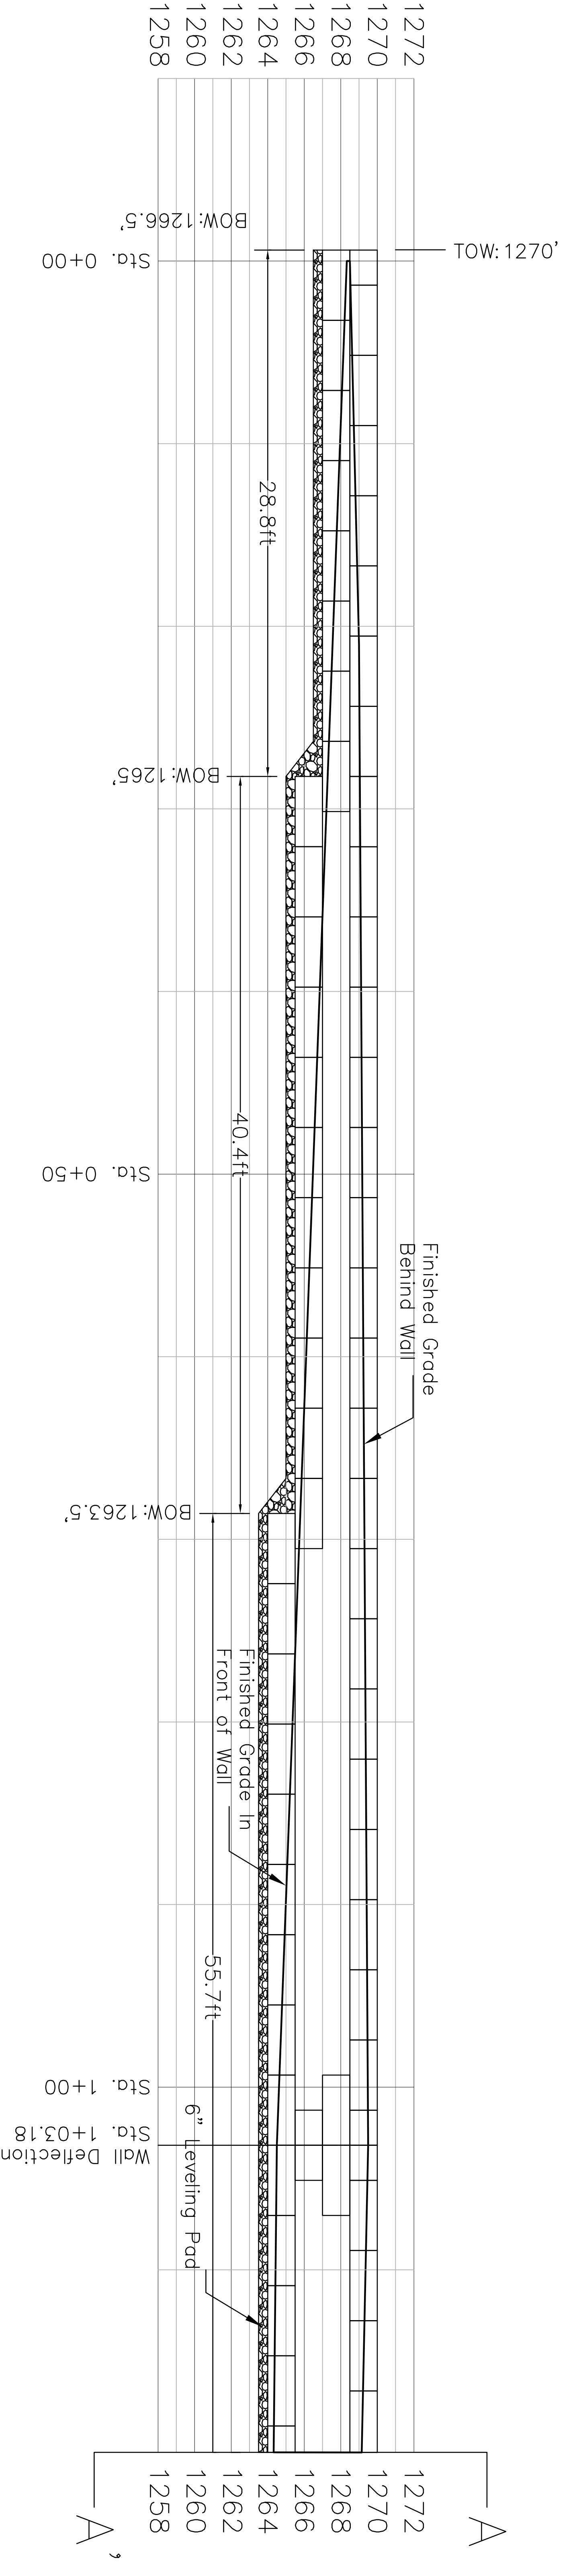

PROJECT CONSULTANTS

STRUCTURAL ENGINEER
 R.O. Youker Inc.
 1201 13th Street, Suite 310
 Lincoln, NE 68508
 T: 402.477.7640

CIVIL ENGINEER
 Obsson Associates
 1111 Lincoln Mall
 Lincoln, NE 68508
 T: 402.474.6311

MECHANICAL ENGINEER
ELECTRICAL ENGINEER
 Engineering Technologies Inc.
 825 M Street, Suite 200
 Lincoln, NE 68508
 T: 402.476.1273

LPS District Office

700 Q St. Lincoln, NE 68508 T: 402 476 7331 F: 402 476 8341

C300
 SHEET NO. 11065

RETAINING WALL PLAN