


GENERAL SHEET NOTES

- POWER SUPPLIES SHOWN FOR REFERENCE. AV CONTRACTOR SHALL PROVIDE POWER ADEQUATE TO POWER THE CRESTRON SYSTEM.
- SYSTEM SHALL BE PROGRAMMED TO AUTO SWITCH SOURCES ON EACH SELECTED DM INPUT PANEL.
- USE ONLY CRESTRON DM-CBL-BG-NP(P) CABLE FOR ALL 8G WIRING.
- AV CONTRACTOR SHALL PROVIDE MOBILE PRO C PROGRAMMING FOR ALL SYSTEMS.
- AV CONTRACTOR SHALL COORDINATE CONTROL SYSTEM TOUCH PANEL LAYOUTS WITH OWNER AND CONSULTANT PRIOR TO FINAL PROGRAMMING.

SHEET KEYNOTES

- XX

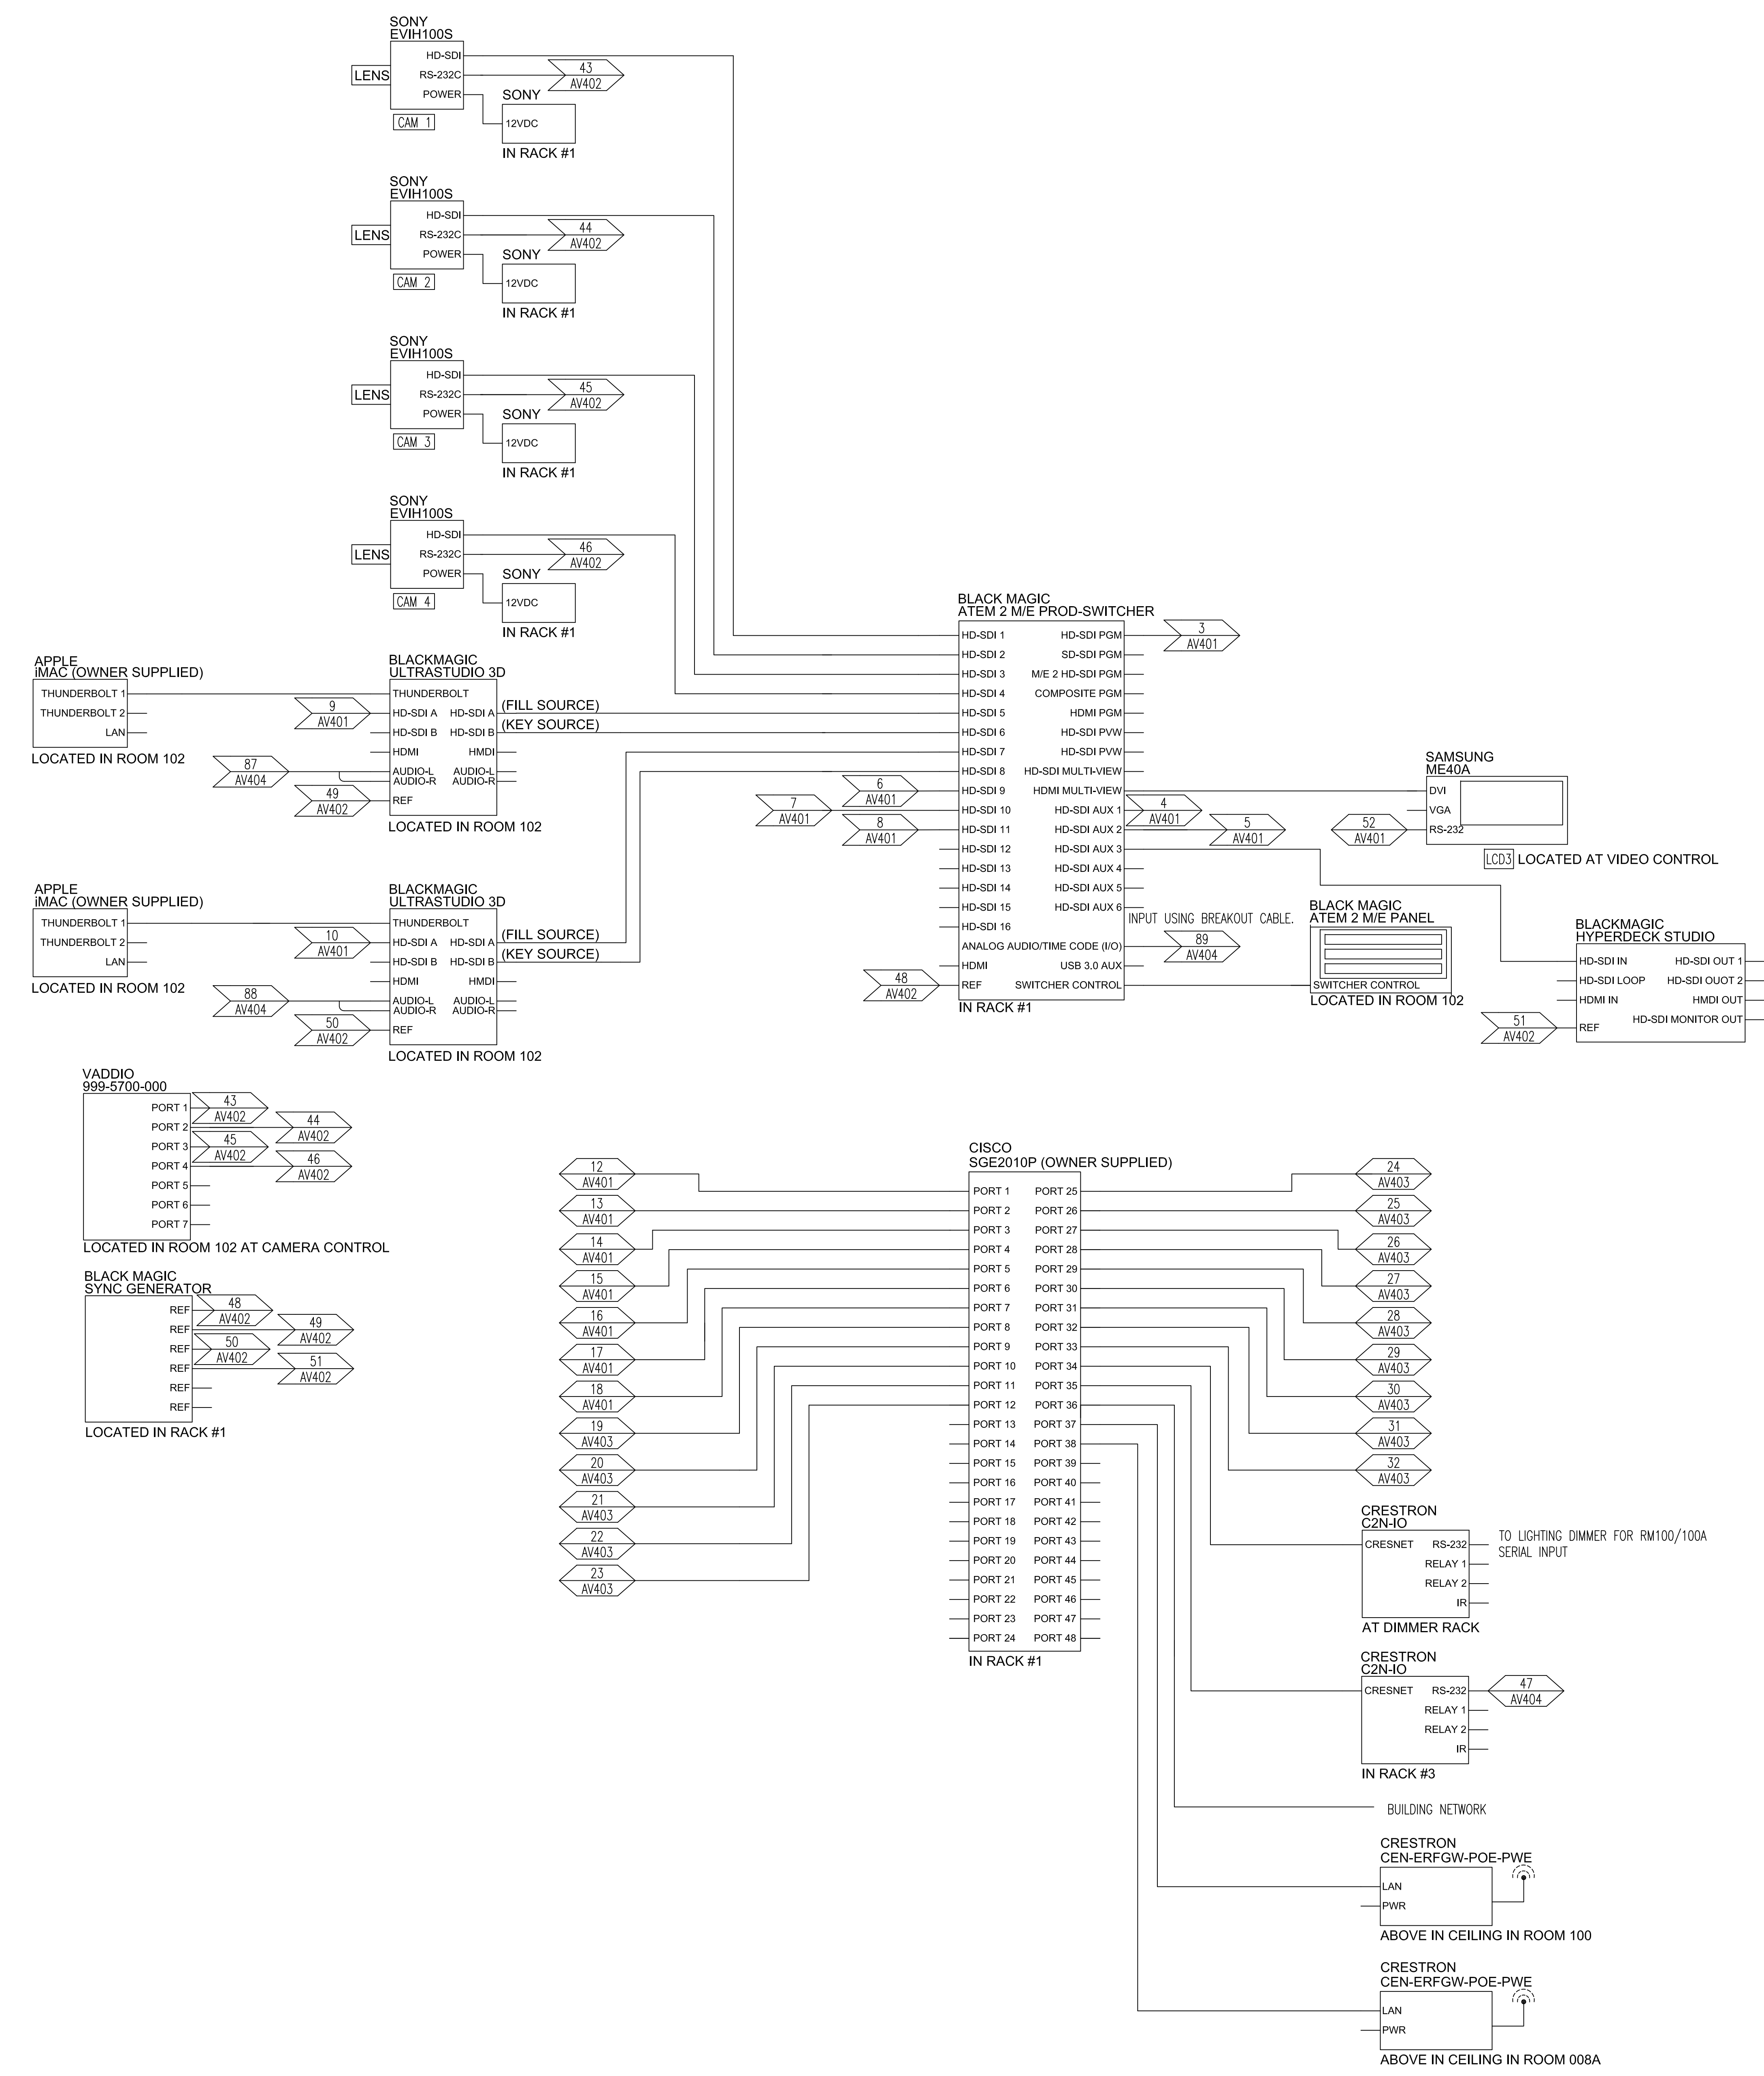

CRESTRON ARCHITECT:	REVISIONS:
MECHANICAL ENGINEER:	
PROJECT ARCHITECT:	
DRAWN BY:	
DATE:	
PROJECT NO.:	

PROJECT CONSULTANTS

MECHANICAL ENGINEER
AUDIO VISUAL SYSTEMS
Divestment Display Group, Inc.
1344 South 7th Street
Lincoln, NE 68502
T: 402-476-5465

CIVIL ENGINEER
Engineering Technologies Inc.
825 M Street, Suite 200
Lincoln, NE 68508
T: 402-476-6311

STRUCTURAL ENGINEER
R.O. Yeaker Inc.
1201 O Street, Suite 310
Lincoln, NE 68508
T: 402-477-7990

LPS District Office

700 Q SL	T: 402-476-7331 F: 402-476-8341
Lincoln, NE 68508	
AV System Diagrams	
SMA PROJECT NO.	11065

AV402

A1 AV SYSTEM DIAGRAM

SCALE: NO SCALE