



SHEET HISTORY:		
ISSUED	DATE	DESCRIPTION
A - 002	05/22/2013	AS PER ADDENDUM #002 (ENTIRE SHEET)
	05/01/2013	AS PER CONSTR. DOCUMENTS

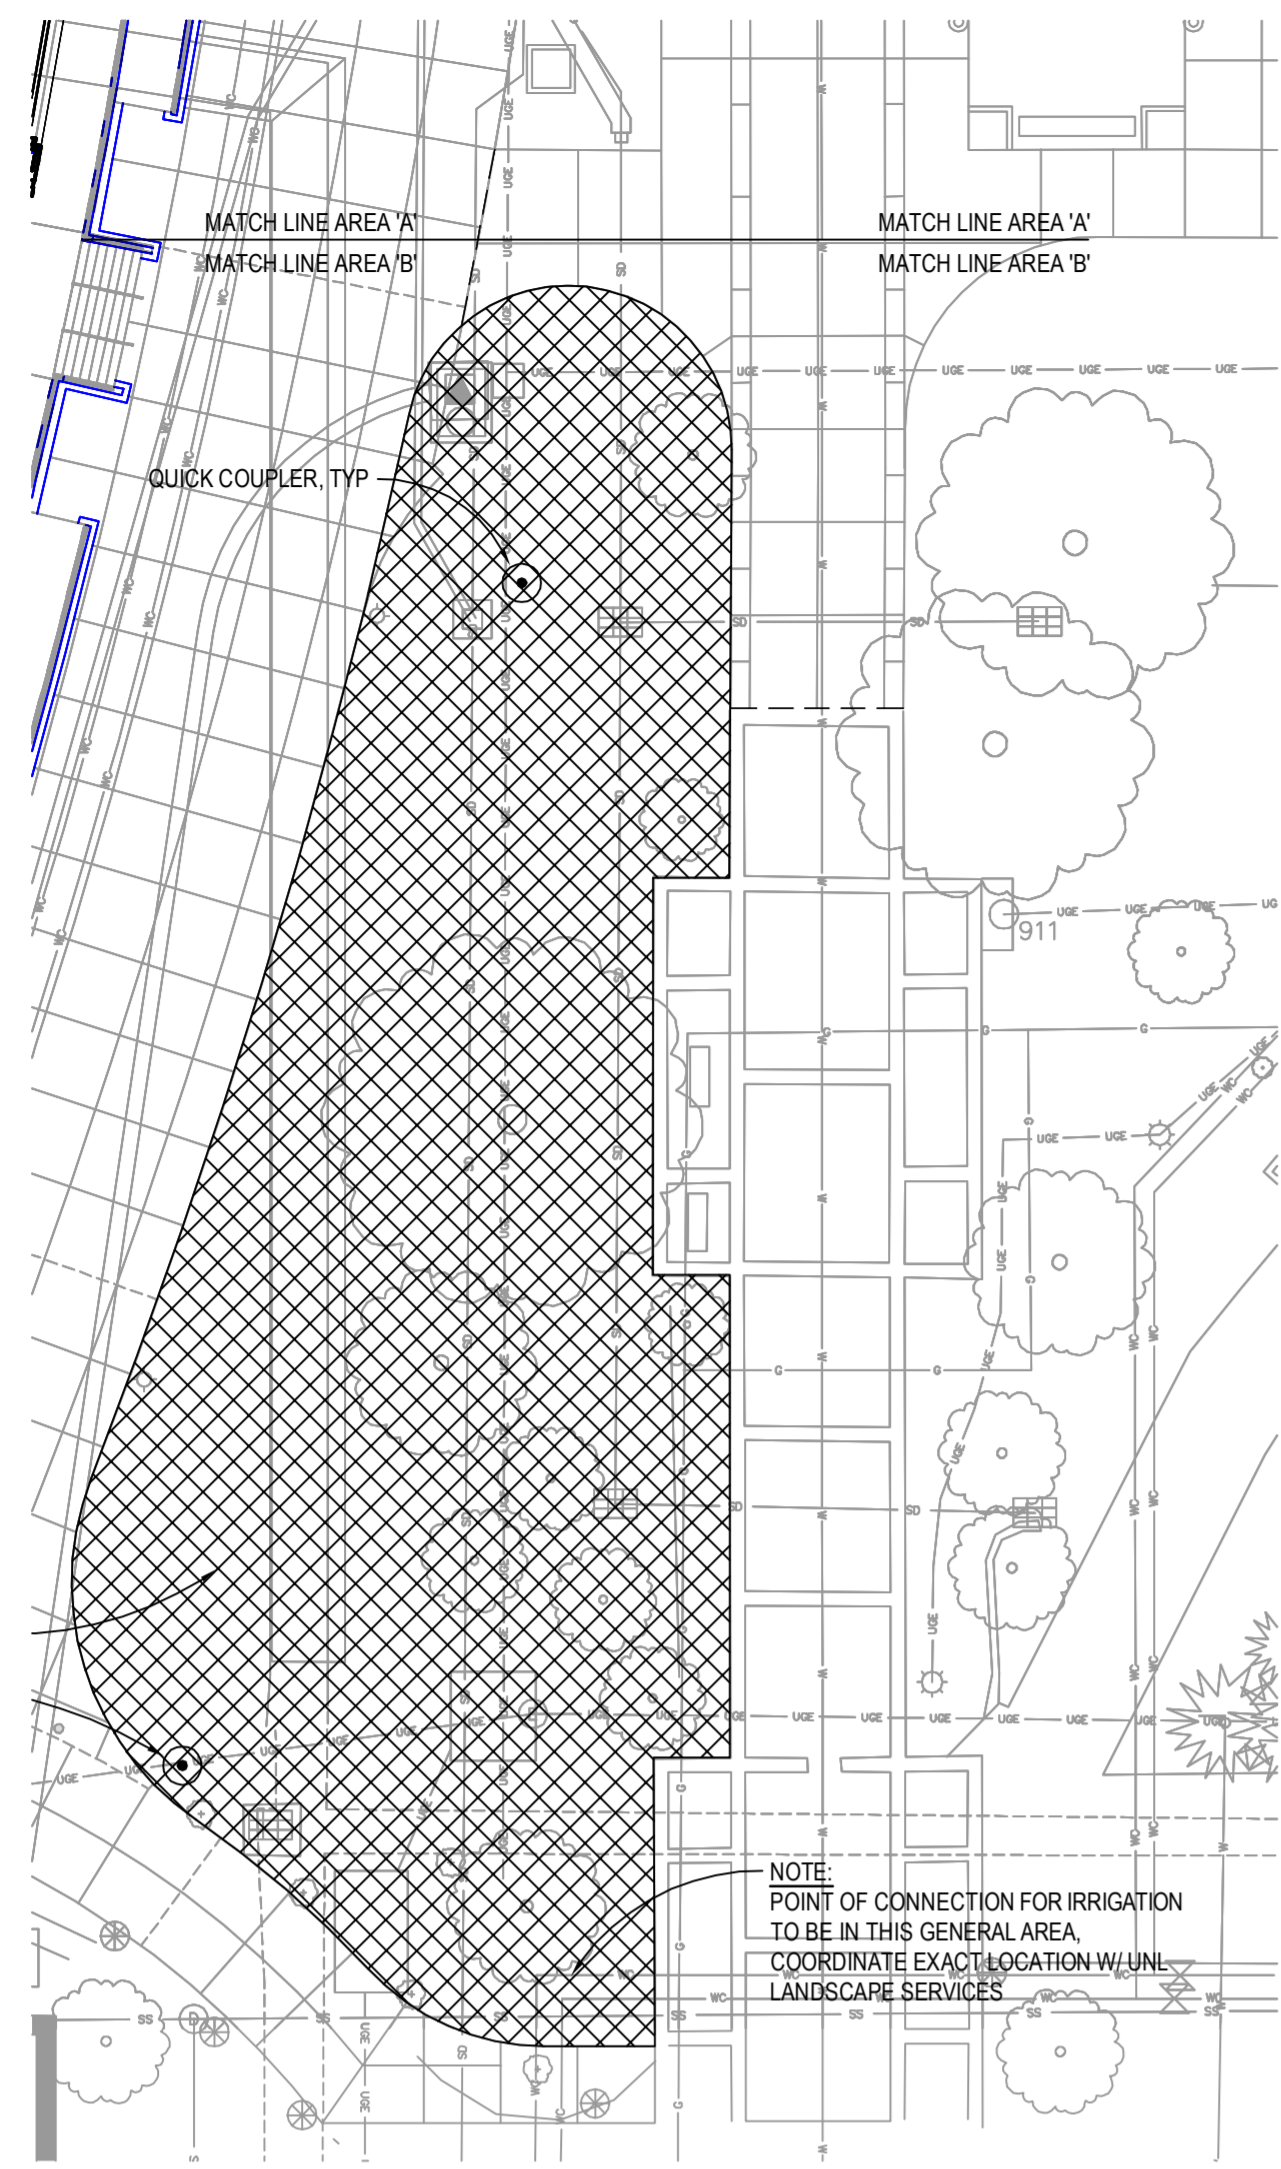

SITE IRRIGATION PLAN: AREA 'B'
 SCALE: 1"=20'-0"

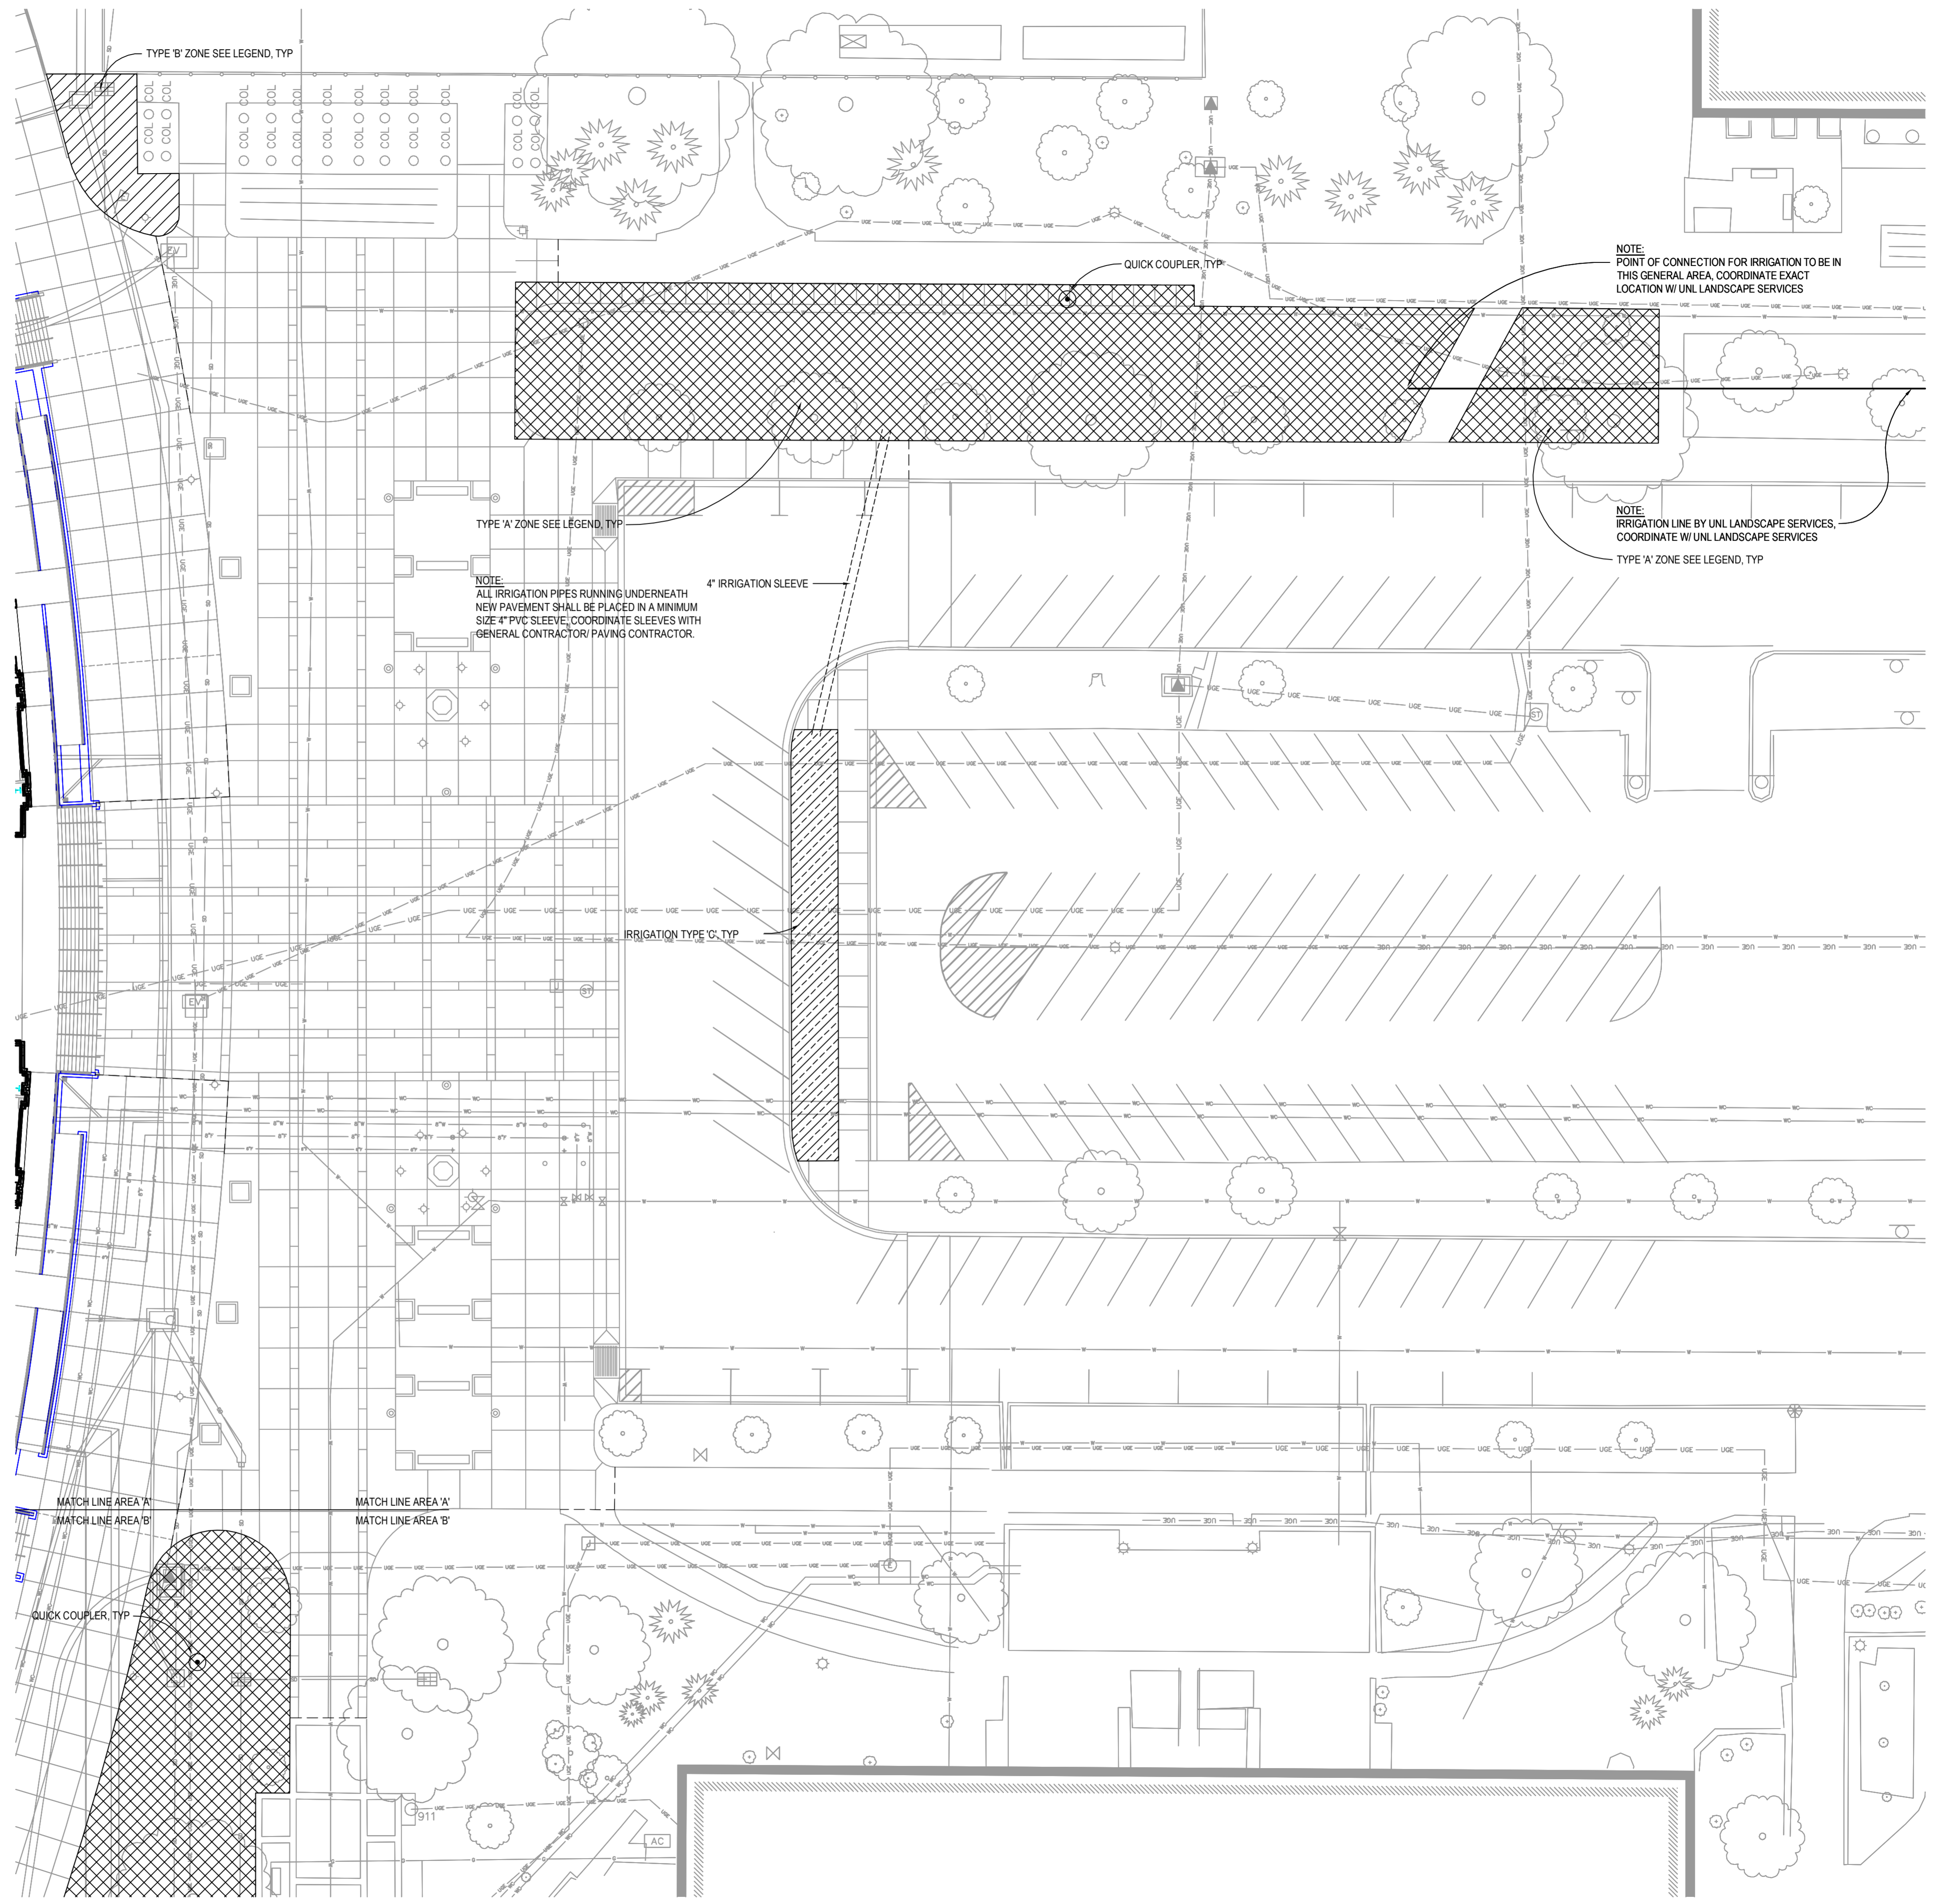

SITE IRRIGATION PLAN: AREA 'A'
 SCALE: 1"=20'-0"

IRRIGATION LEGEND

- TYPE 'A'**
 TYPE 'A' ZONE: MAINTAINED TURF
 - IRRIGATE TURF AREAS W/ SPRAY OR ROTOR TYPE SYSTEMS
 - SPRAY WATER AWAY FROM SIDEWALKS, PARKING AREAS AND BUILDINGS, TYPICAL
 - DO NOT LOCATE HEADS ADJACENT TO TREES, TYPICAL
 - DESIGN SHALL PROVIDE 100% HEAD TO HEAD COVERAGE, TYPICAL
- TYPE 'B'**
 TYPE 'B' ZONE: SHRUB PERENNIAL BEDS
 - IRRIGATE SHRUB/PERENNIAL BED AREAS W/ DRIP TYPE SYSTEM, TYPICAL
 - SPRAY WATER AWAY FROM SIDEWALKS, PARKING AREAS AND BUILDINGS, TYPICAL
 - 100% COVERAGE NOT REQUIRED FOR THESE AREAS
- TYPE 'C'**
 TYPE 'C' ZONE: SUBSURFACE TURF IRRIGATION

IRRIGATION NOTES:

1. COORDINATE LOCATION OF PIPE SLEEVES UNDER PAVEMENT WITH GENERAL CONTRACTOR/PAVING CONTRACTOR.

**UNL East Stadium
 12th St. Mall Extension**
 UNL City Campus
 Lincoln, Nebraska

TCEP No.: 018-196-13
 UNL No.: C904P158

May 1, 2013



Site Irrigation Plan

L5.01