



SECOND FLOOR FRAMING
 1/8" = 1'-0" 105 THIS FLOOR 112-7

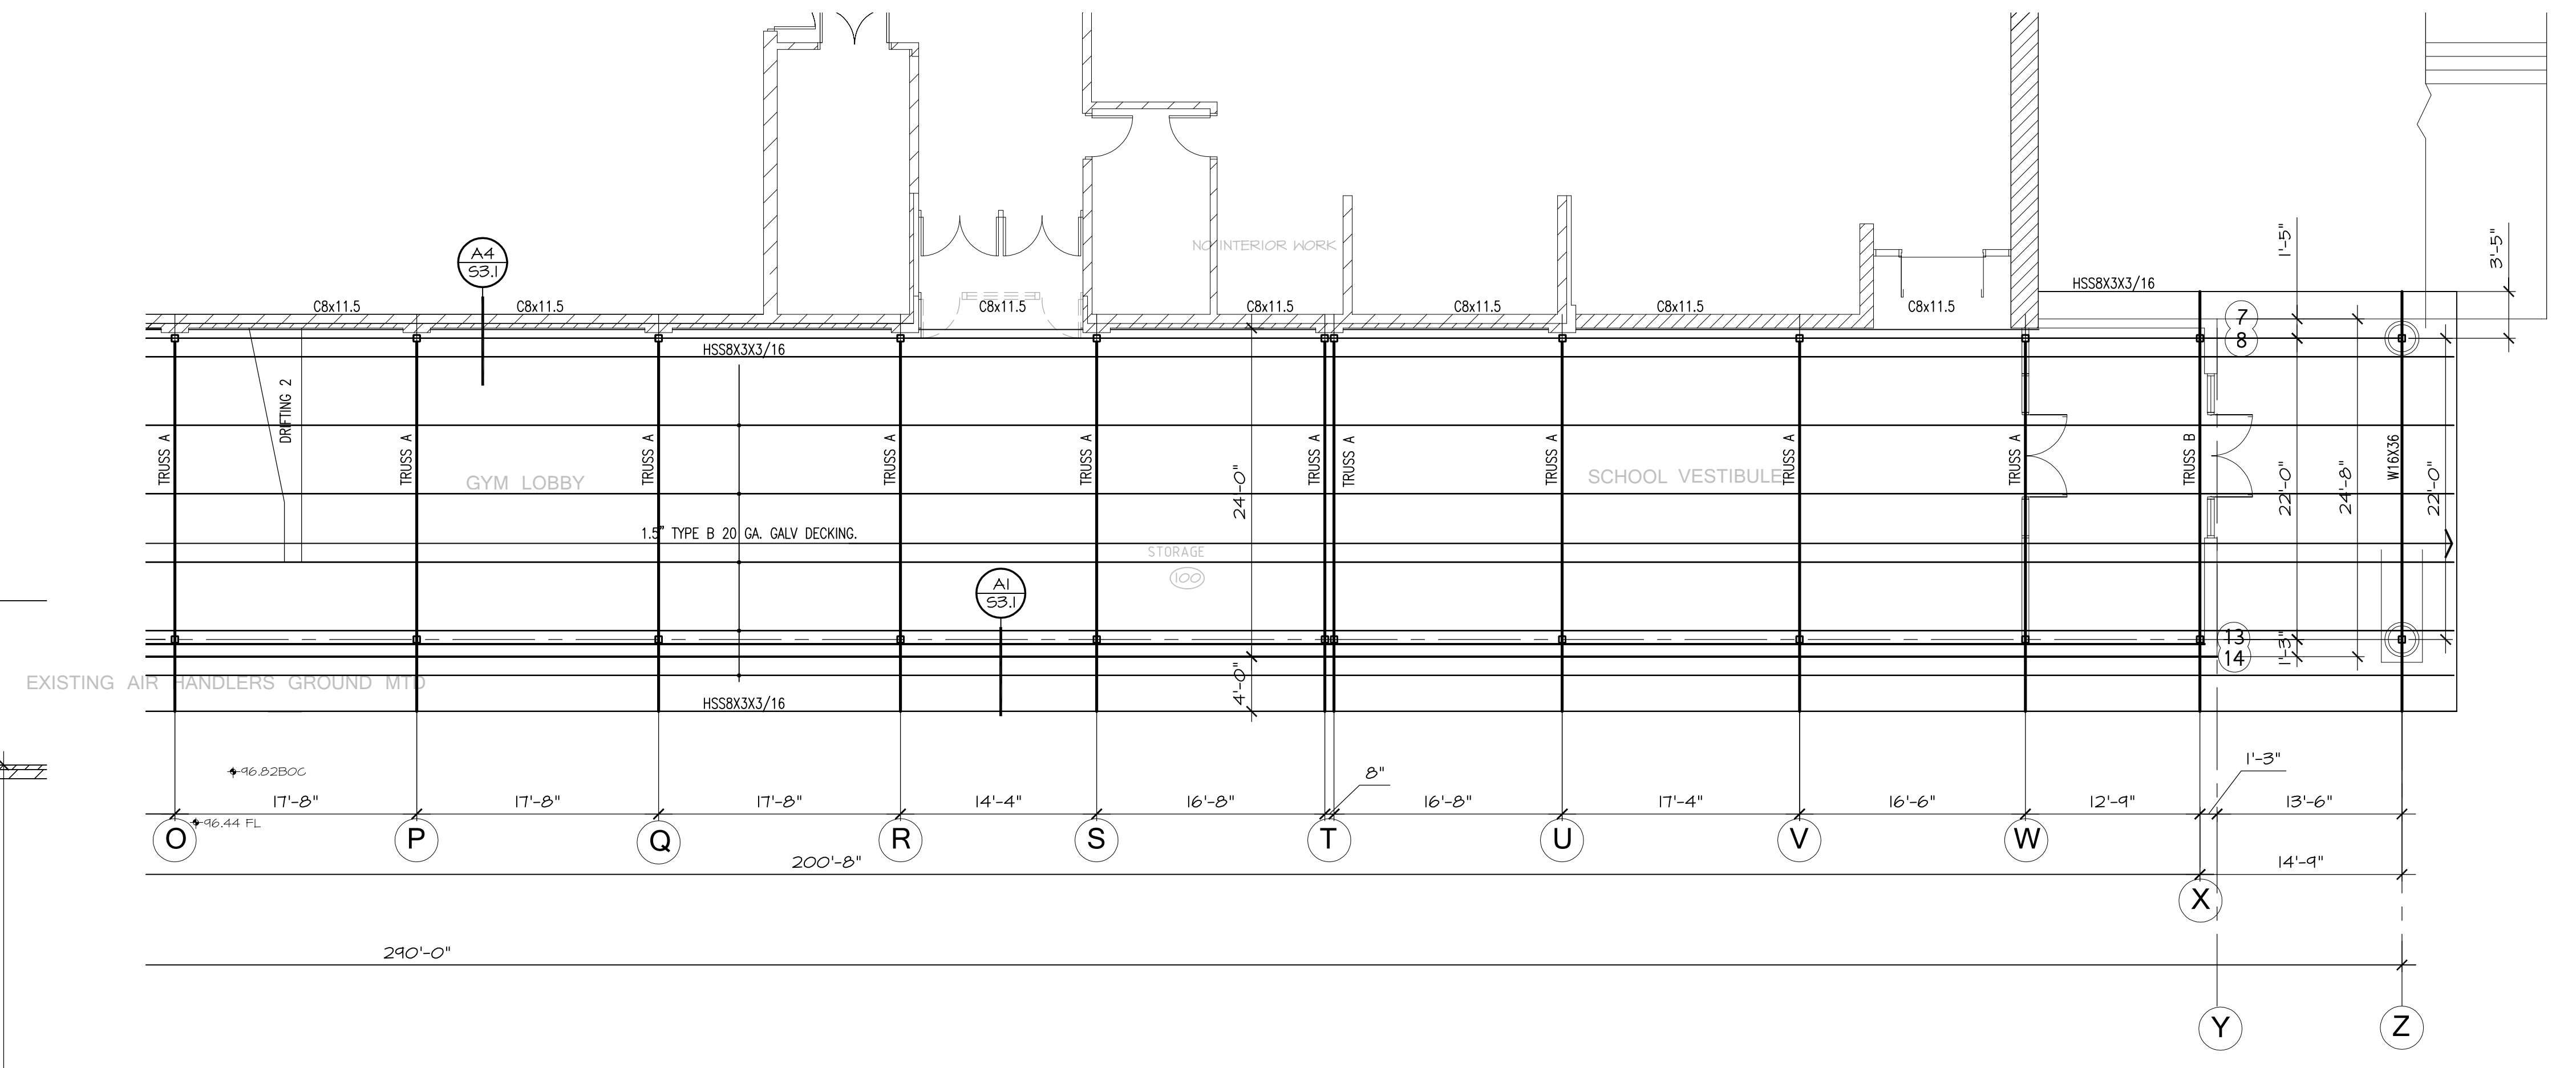

PARTIAL ROOF FRAMING
 1/8" = 1'-0"

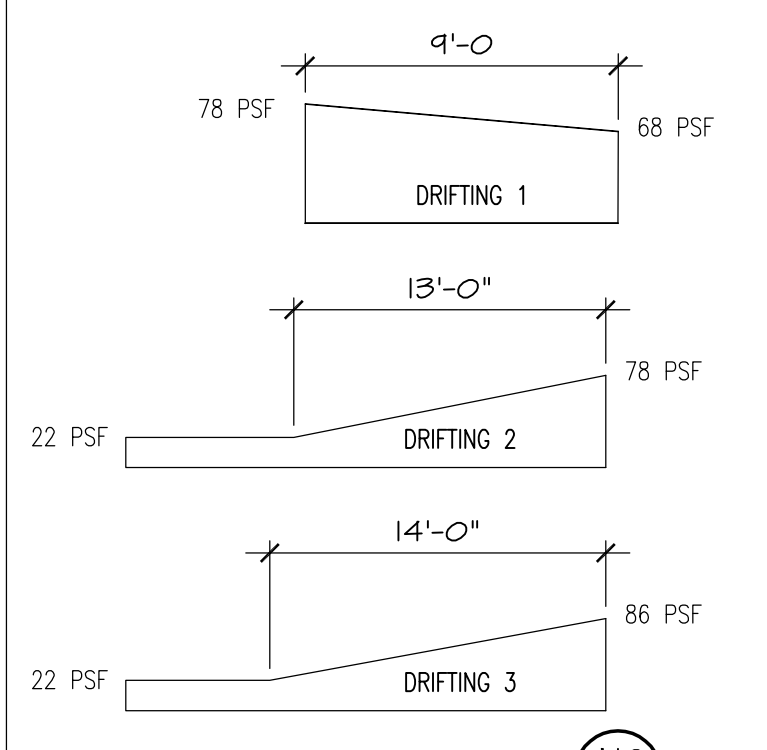

REVISIONS	ISSUE DATE	PROJECTING
1.		DESIGNED BY: [Signature]
2.		DRAWN BY: [Signature]
3.		CHECKED BY: [Signature]
4.		
5.		
6.		
7.		
8.		

REVISIONS	ISSUE DATE	PROJECTING
1.		DESIGNED BY: [Signature]
2.		DRAWN BY: [Signature]
3.		CHECKED BY: [Signature]
4.		
5.		
6.		
7.		
8.		

