

Addendum #1

Project Name: Sandhills Publishing Project X - Phase II: Landscape
100 W. Grand Dr, Lincoln, NE
Project No.: 14026
Issued: September 16, 2014
Bid Date: 2:00 PM, CDT, on the 24th of September, 2014
Bid Opening: Sinclair Hille Architects
Location: 700 Q St, Lincoln, NE 68508

This Addendum is issued to all known bidders before receipt of proposals. This Addendum is to authorize the use of the following information in preparing proposals for the above named project. The bidder **must** enter the number of this Addendum on the **Proposal Sheet**.

MODIFICATIONS TO THE DRAWINGS


ADD 1-1. Refer to Drawings: Insert Sheet L101: Landscape Enlargement - West

ATTACHMENTS

Pages

Sheet: L101 Landscape Enlargement - West	1
--	---


End of Addendum #1

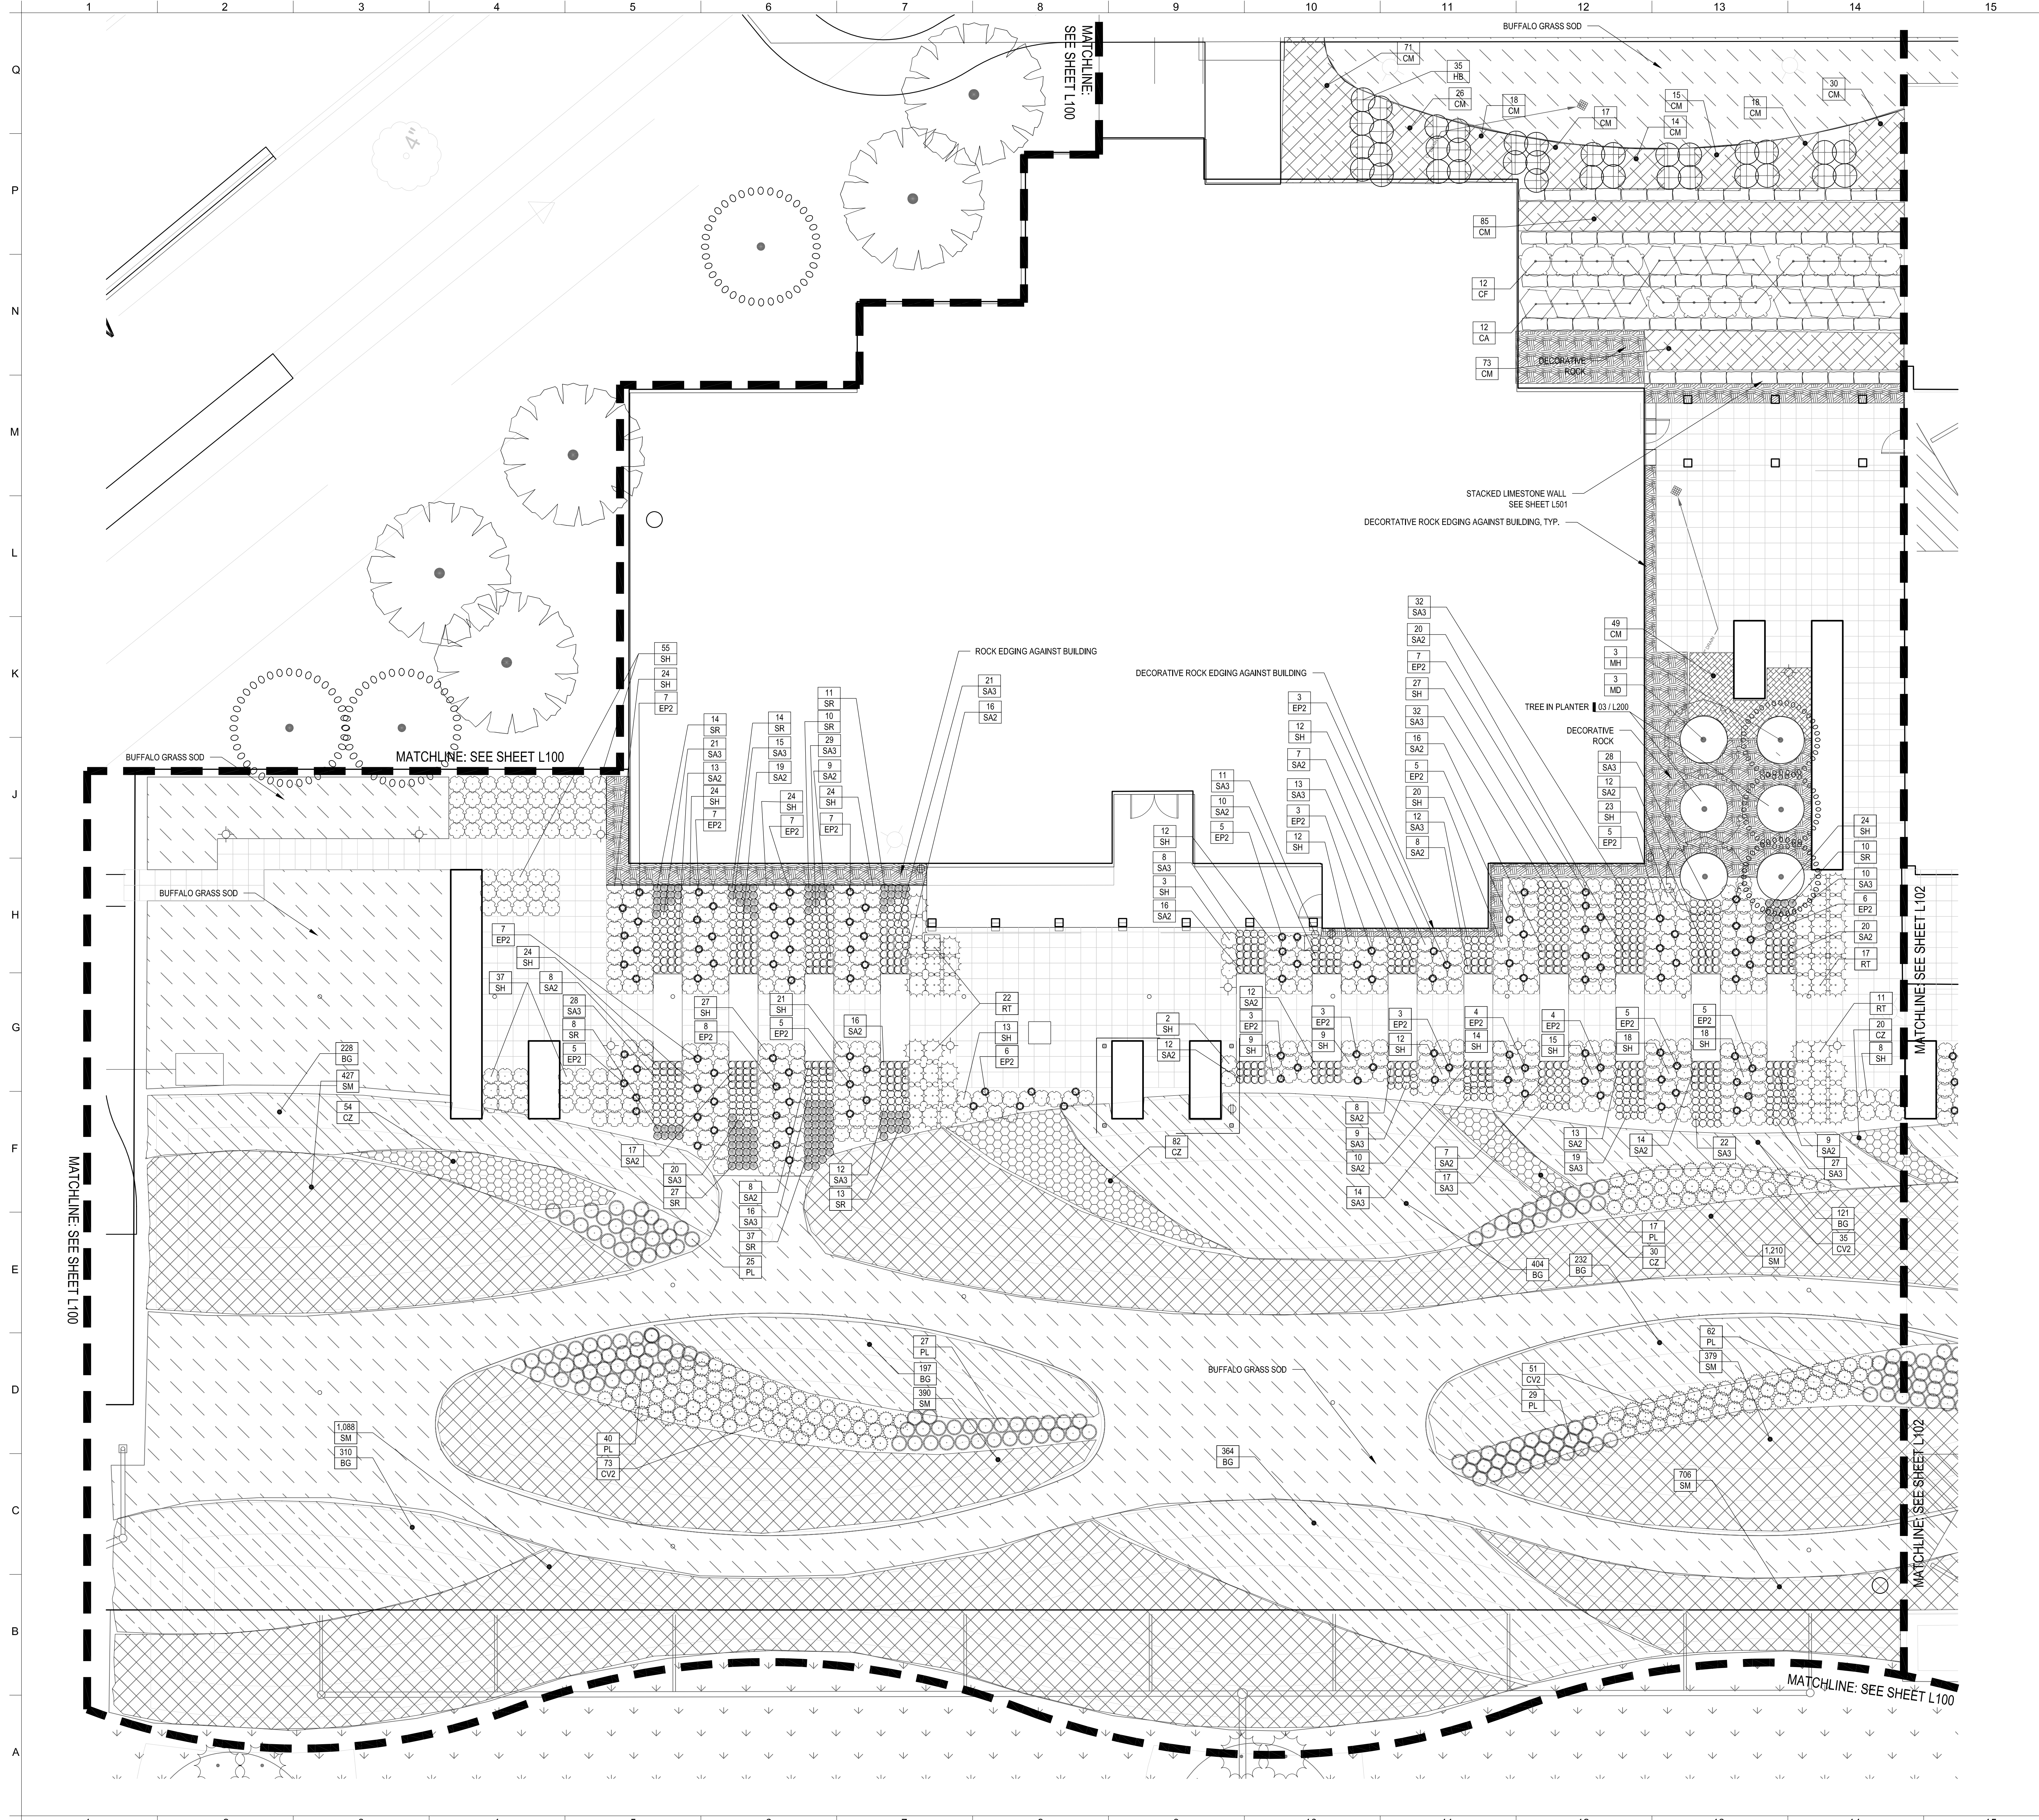

PLANT SCHEDULE

TREES	BOTANICAL NAME
MD	Malus domestica 'Gala'
MH	Malus domestica 'Honeycrisp'
PS	Picea pungens glauca 'Blue Select'
PF	Pinus flexilis 'Vanderwolf's Pyramid'
SHRUBS	BOTANICAL NAME
AM	Aronia melanocarpa 'Morton' TM
CV2	Chrysothamnus viscidiflorus
CA	Cornus stolonifera 'Arctic Fire'
CF	Cornus stolonifera 'Flaviramea'
EP2	Echinacea paradoxa
HB	Hosta x 'Big Blue'
PL	Perovskia atriplicifolia 'Little Spire' TM
RG	Rhus glabra
RT	Rubus fruticosus 'Thornfree'
SA3	Sedum album
SR	Sedum rethexum 'Blue Spruce'
SA2	Sedum rupestre 'Angelina'
SH	Sporobolus heterolepis
SHRUB AREAS	BOTANICAL NAME
BG	Bouteloua gracilis
CM	Carex muskingumensis
CZ	Coreopsis verticillata 'Zagreb'
SM	Schizachyrium scoparium 'Minblue A'
GROUND COVERS	BOTANICAL NAME
	Rock Mulch
SOD/SEED	BOTANICAL NAME
	Buchloe dactyloides 'Legacy'
	Native Seed Mix

SEE SHEET L200 FOR LANDSCAPE NOTES AND AGGREGATE PLANT SCHEDULE

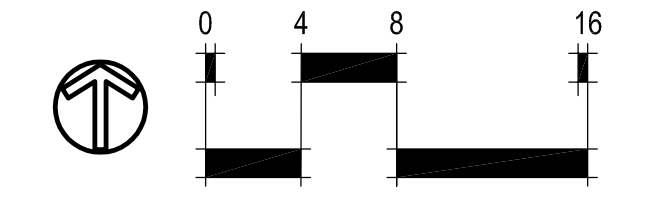

PROJECT CONSULTANTS

LANDSCAPE ARCHITECT
Vireo
1111 S. Street
Lincoln, NE 68502
402-553-5485

MECHANICAL/ELECTRICAL ENGINEER
M.E. Group
1111 S. Street
Lincoln, NE 68504
402-464-8333

STRUCTURAL ENGINEER
Structural Design Group
1111 S. Street
Lincoln, NE 68502
402-438-7788

CIVIL ENGINEER
Civil Design Group
855 S. Street
Lincoln, NE 68512
402-434-8484

PROJECT "X" BUSINESS PARK PHASE II LANDSCAPE

SINCLAIR HILLE architects
Lincoln, NE 68508
T: 402.476.7331 F: 402.476.8341

LANDSCAPE ENLARGEMENT - WEST

700 Q ST.
SHA PROJECT NO. 14026